

THOMAS E. KUCK
ENGINEERING AND SURVEYS
REGISTERED ENGINEER NO. 28043
REGISTERED SURVEYOR NO. 4996
1820 BIBLE ROAD - LIMA, OHIO
PHONE 225-6871

CLIENT Don Kettler Lock Two, Ohio, R#1, New Bremen, O.
COUNTY Auglaize TOWNSHIP German
SECTION 2-1-7-S-R-4-E LOT NO.
DATE 9-16-72 COMPUTED BY F.K. SURVEYED BY J.W.E.
SHEET NO. 1 OF 1

SURVEYORS DESCRIPTION

The following tract of land is part of the Southeast Quarter of the Southwest Quarter of Section 2 T-7-S-R-4-E, German Township, Auglaize County, Ohio, and is more particularly described as follows; The PLACE OF BEGINNING being an iron pipe on the North and South half section line of Section 2 German Township 140.0 feet North of the stone at the Southeast corner of the Southwest Quarter of Section 2; (Stone being in the centerline of the Lock Two Road)


Thence continuing North on the North and South Half Section line 8.0 feet to an iron pipe;

Thence West with an internal angle of $88^{\circ}46'$, 66.0 feet to an iron pipe.

Thence South with an internal angle of $91^{\circ}14'$, 8.0 feet to an iron pipe.

Thence East with an internal angle of $88^{\circ}46'$, 66.0 feet to the iron pipe on the North and South half Section line that lies 140.0 feet North of the stone at the Southeast corner of the Southwest Quarter of Section 2, German Township which was the PLACE OF BEGINNING.

The above described tract of land contains 528 Square feet subject to all legal easements of record.

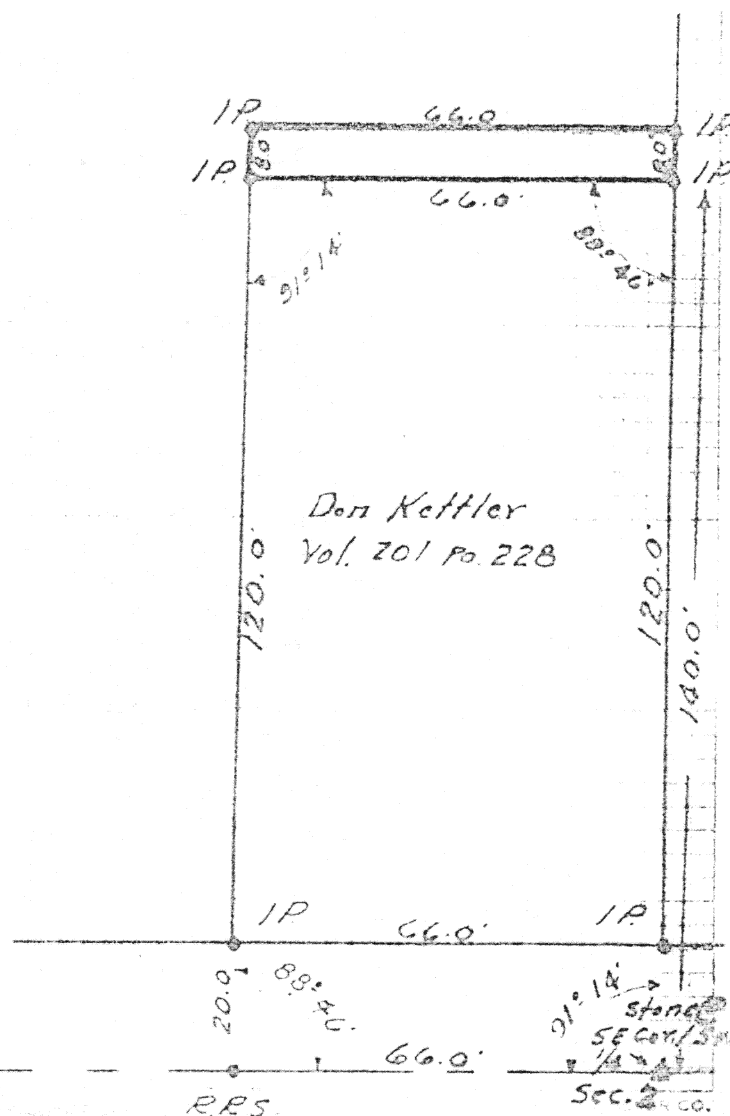

Scale 1" = 30'
IP = Iron Pipe
RRS = Railroad Spike

L-331

Lock Two Road

RRS

Sec. 2 co.