



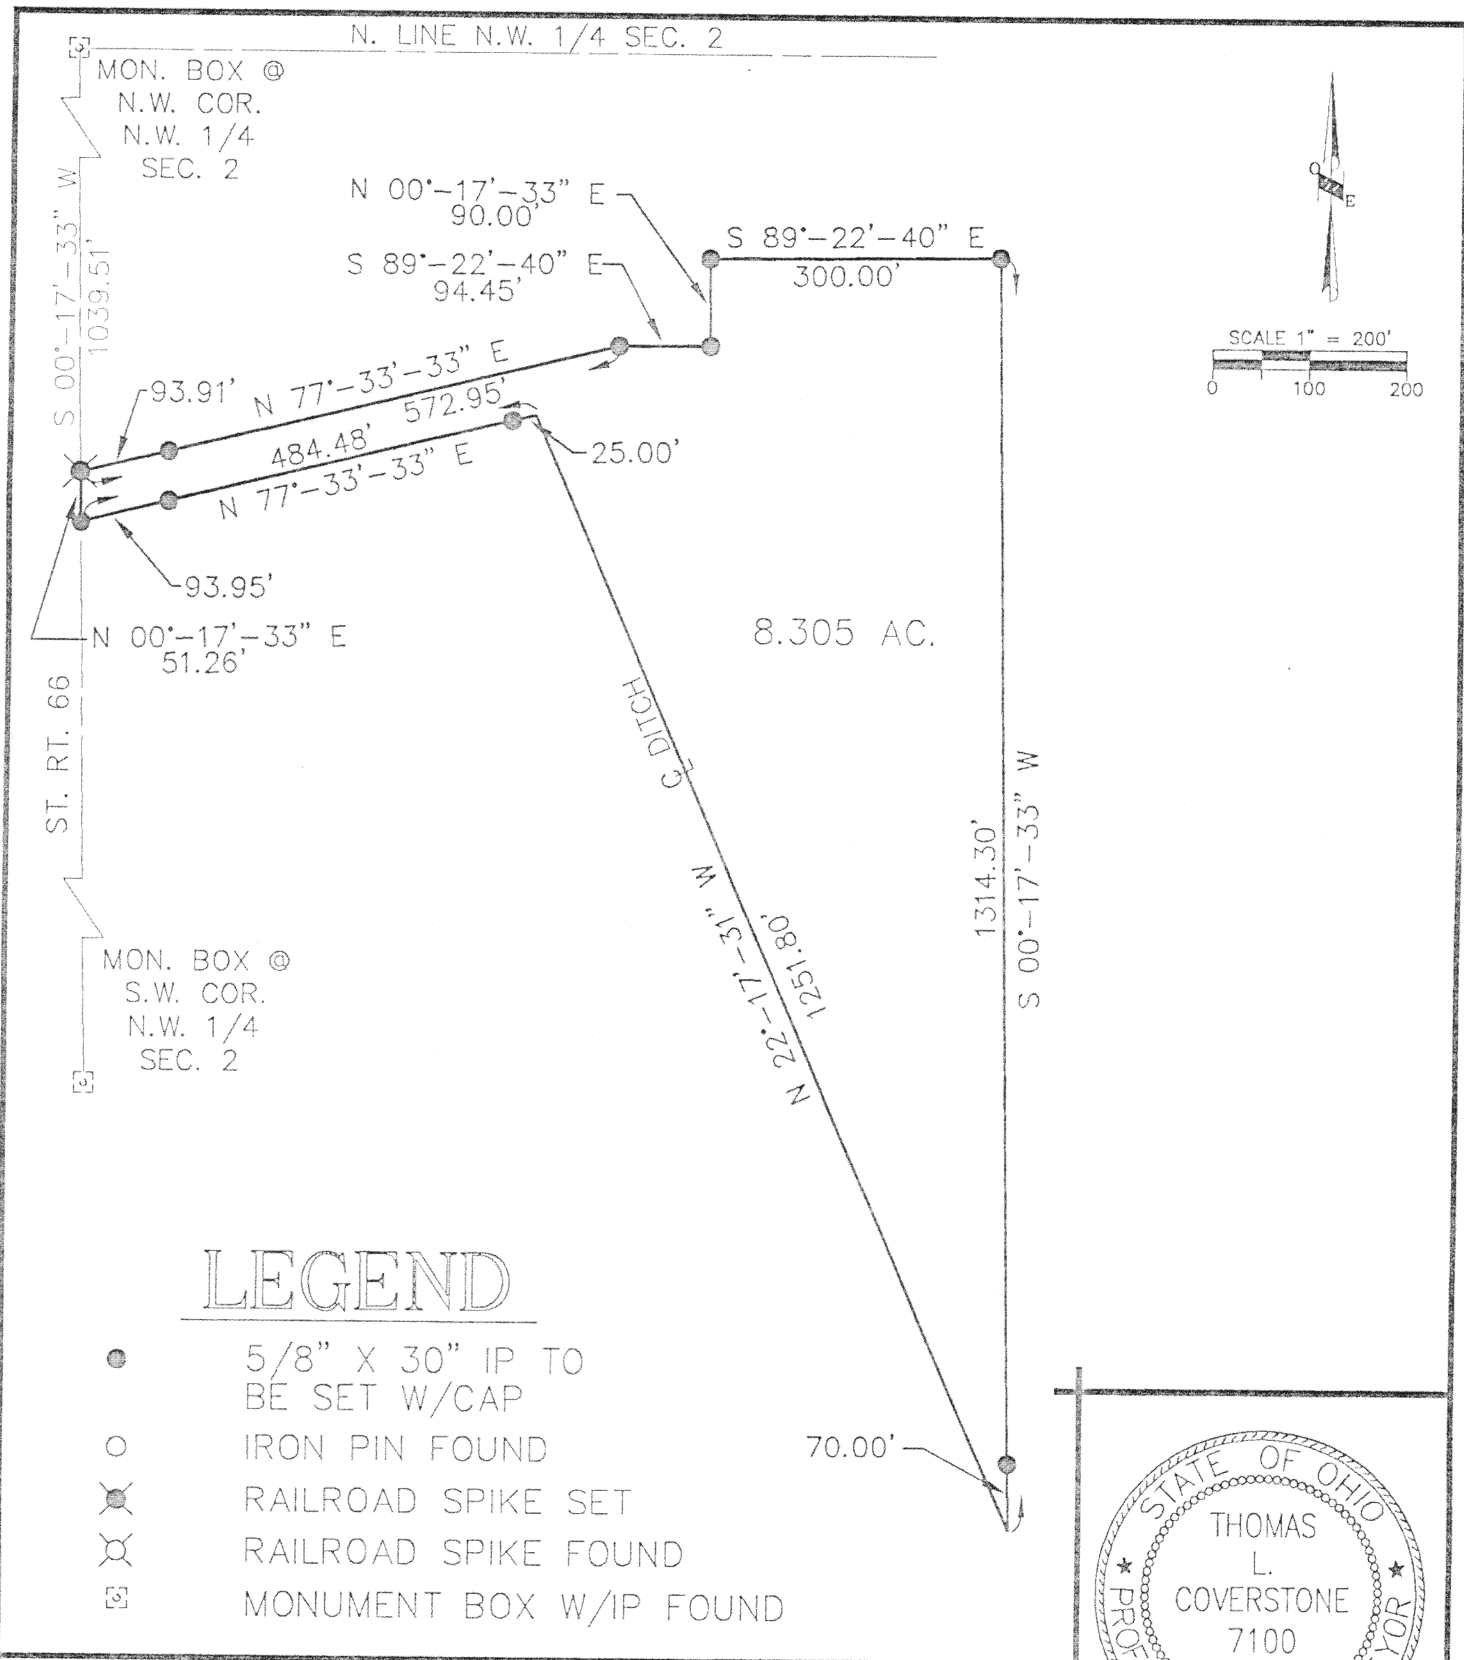

LEGEND

- 5/8" X 30" IP TO BE SET W/CAP
- IRON PIN FOUND
- ⊗ RAILROAD SPIKE SET
- ⊗ RAILROAD SPIKE FOUND
- ⊠ MONUMENT BOX W/IP FOUND

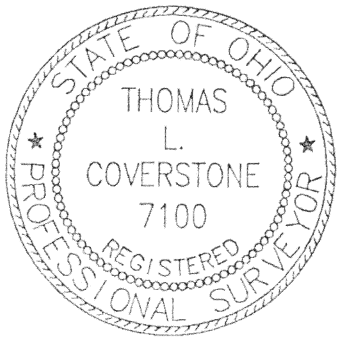

Thomas L. Coverstone
THOMAS L. COVERSTONE, P.S. #7100

12/10/96
DATE

Signature by representative of the County Health Dept. denotes compliance with Health Regulations.
Signed: _____ Date: _____

Signature by representative of the Auglaize County Regional Planning Commission denotes approval of this plat.
Signed: _____ Date: _____

Signature by representative of City with 3 mile limit jurisdiction or Twp. Trustees or Village with zoning denotes approval of this plat.
Signed: _____

Signature by representative of the County Engineer's Dept. denotes that this meets tax map plat requirements.
Signed: L-355 Date: _____

for political S.D. of: _____ Date: _____

Choice ONE Engineering Corporation
OHIO BLDG. • 113 N. OHIO AVE. • SUITE 200
SIDNEY, OHIO 45365
(937) 497-0200 • FAX (937) 497-0300
Email: coec@bright.net

CLIENT EMERSON WAGNER & RON HELMAN
COUNTY AUGLAIZE TWP. GERMAN SEC. NO. 2
DRAWN BY JDM SCALE 1" = 200' DRWG. No. 96112PLA
CHECKED BY TLC DATE 12-10-96
SHEET 1 OF 1 (T 7 S; R 4 E)