


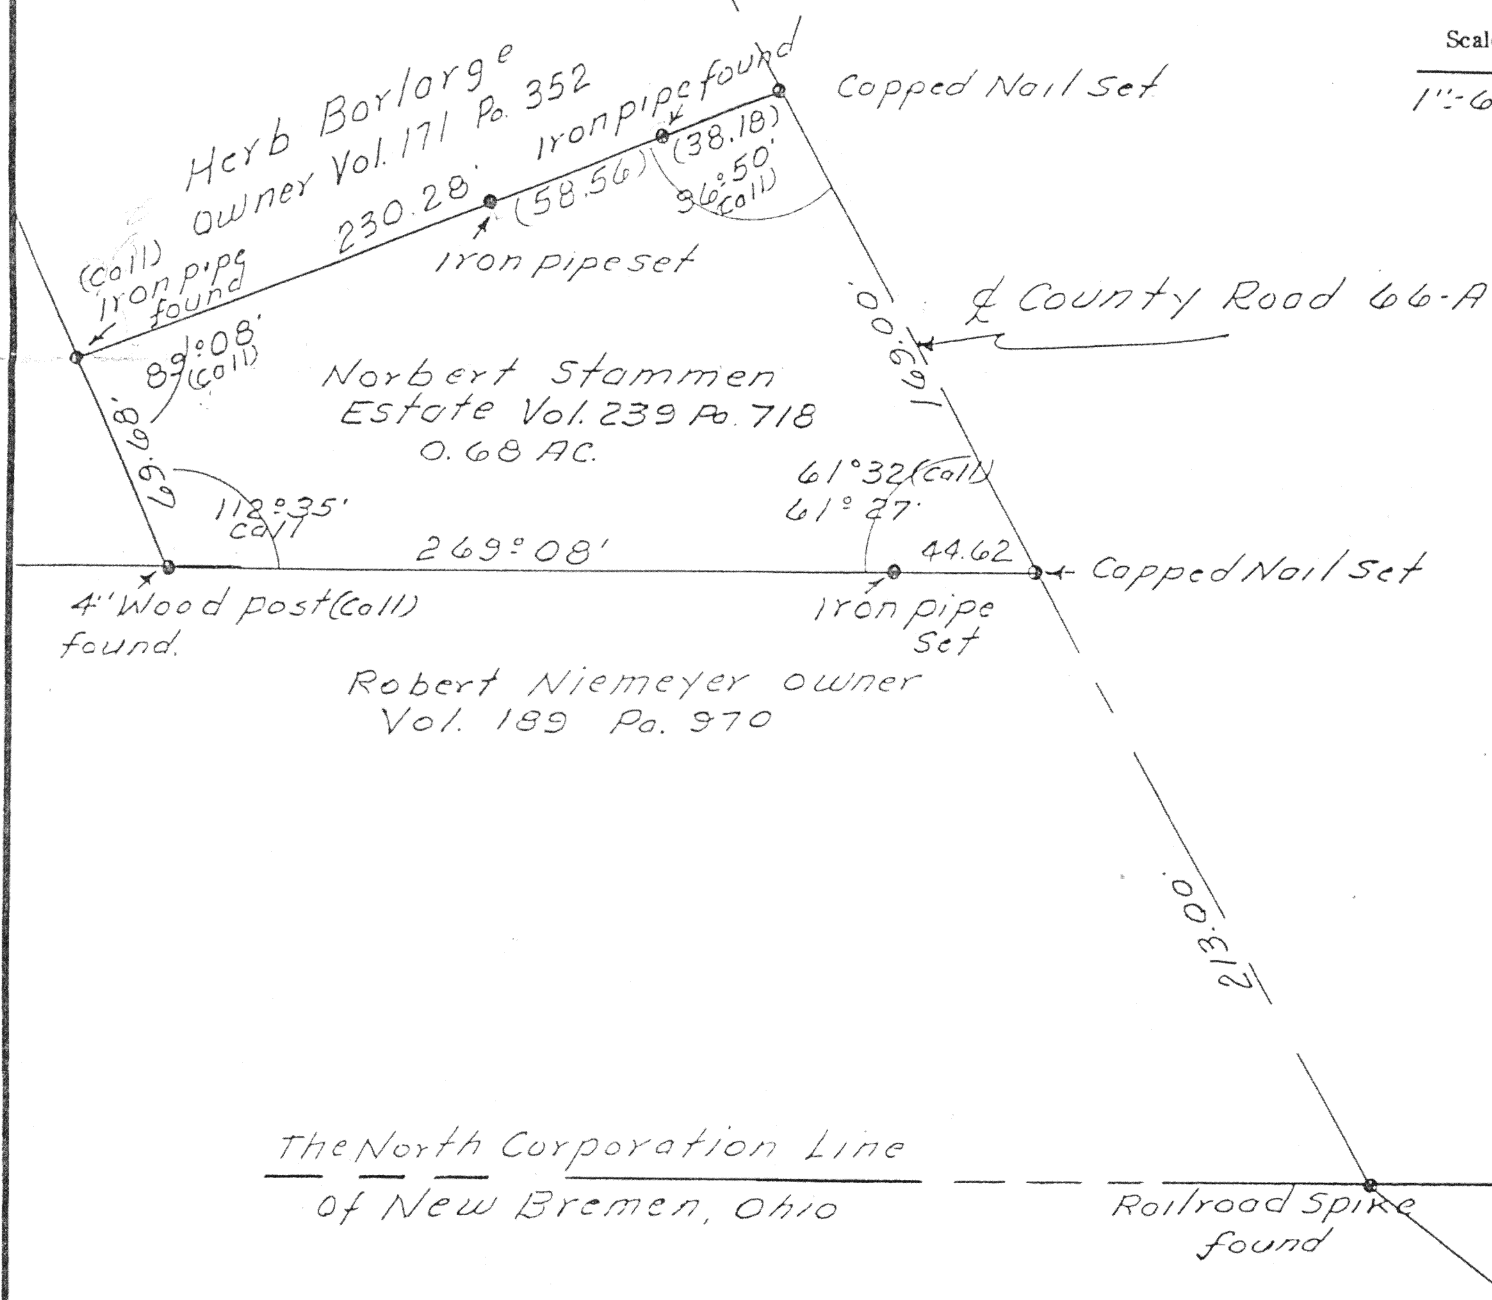

Scale:

1"=60'



L-389

Signature by a representative of the County Health Dept. denotes compliance with Health Regulations.

Signed: _____ Date _____

Signature by a representative of the Auglaize County Regional Planning Commission denotes approval of this plat.

Signed: _____ Date _____

Signature by a representative of City with 3 mile limit jurisdiction or Twp. Trustees or Village with zoning jurisdiction denotes approval of this plat. Signed: _____

for political S. D. of: _____ Date _____

Signature by a representative of the County Engineer's Dept. denotes that this plat meets tax map plat requirements.

Signed: _____ Date _____

New Bremen, Ohio

Client Maurice Stammen 409 North Main St.County Auglaize Twp. German Sec. 10Drawn by Jim Emrick Scale 1"=60' Drwg. No. _____Checked by _____ Date 6-6-81Sheet 1 of 1

(T. 7 S; R. 4 E)

Richard D. Mouser
L.S. 6470