





SCALE 1" = 80'

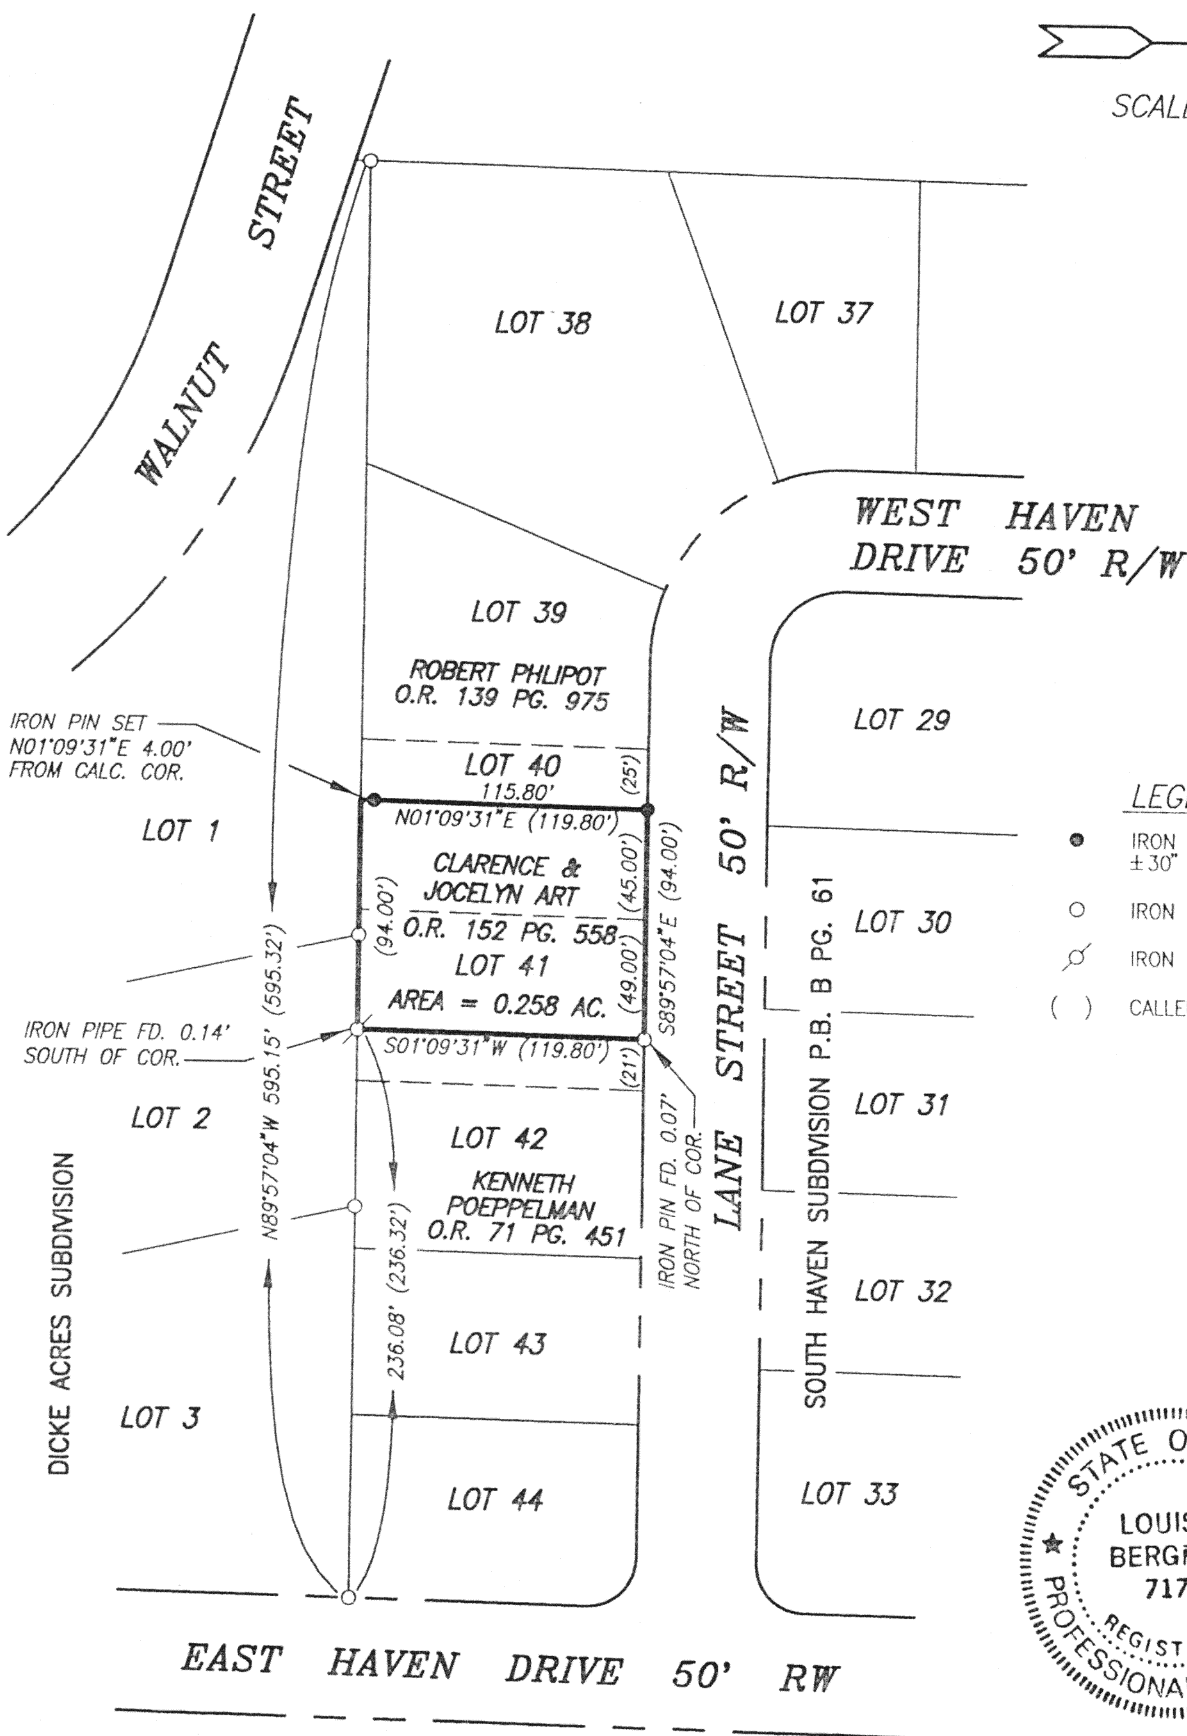

LEGEND

- IRON PIN SET #5 REBAR ±30" LONG W/ SURVEYOR CAP
- IRON PIN FOUND
- ⊗ IRON PIPE FOUND
- () CALLED DIMENSION

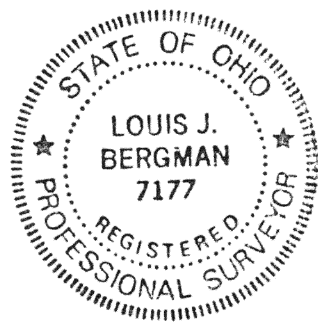

SURVEYED BY:

LOUIS J. BERGMAN
REG. SURVEYOR #7177

DATE:

8-19-99

L-391

Signature by a representative of the County Health Dept. denotes compliance of Health Regulations.

Signed _____ Date _____

Signature by a representative of the Auglaize County Regional Planning Commission denotes approval of the plat.

Signed _____ Date _____

Signature by a representative of City with 3 mile limit jurisdiction of Twp. Trustees or Village with zoning jurisdiction denotes approval of this plat Signed: _____ for political S.D. of: _____ Date _____


Signature by a representative of the County Engineer's Dept. denotes that this plat meets tax map plat requirements.

Signed _____ Date _____


MOTE & ASSOCIATES, INC
214 WEST FOURTH ST.
GREENVILLE, OHIO 45331
(513) 548-7511

Client CLARENCE ART
County AUGLAIZE Twp. GERMAN Section 14
Drawn by L.J.B. Scale 1" = 80' Drwg. No. 1B965
Checked by R.T.M. Date 8-19-99
Sheet 1 of 1

(T 7 S; R 4 E)

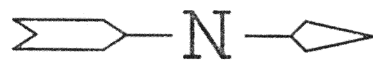


SCALE 1" = 80'

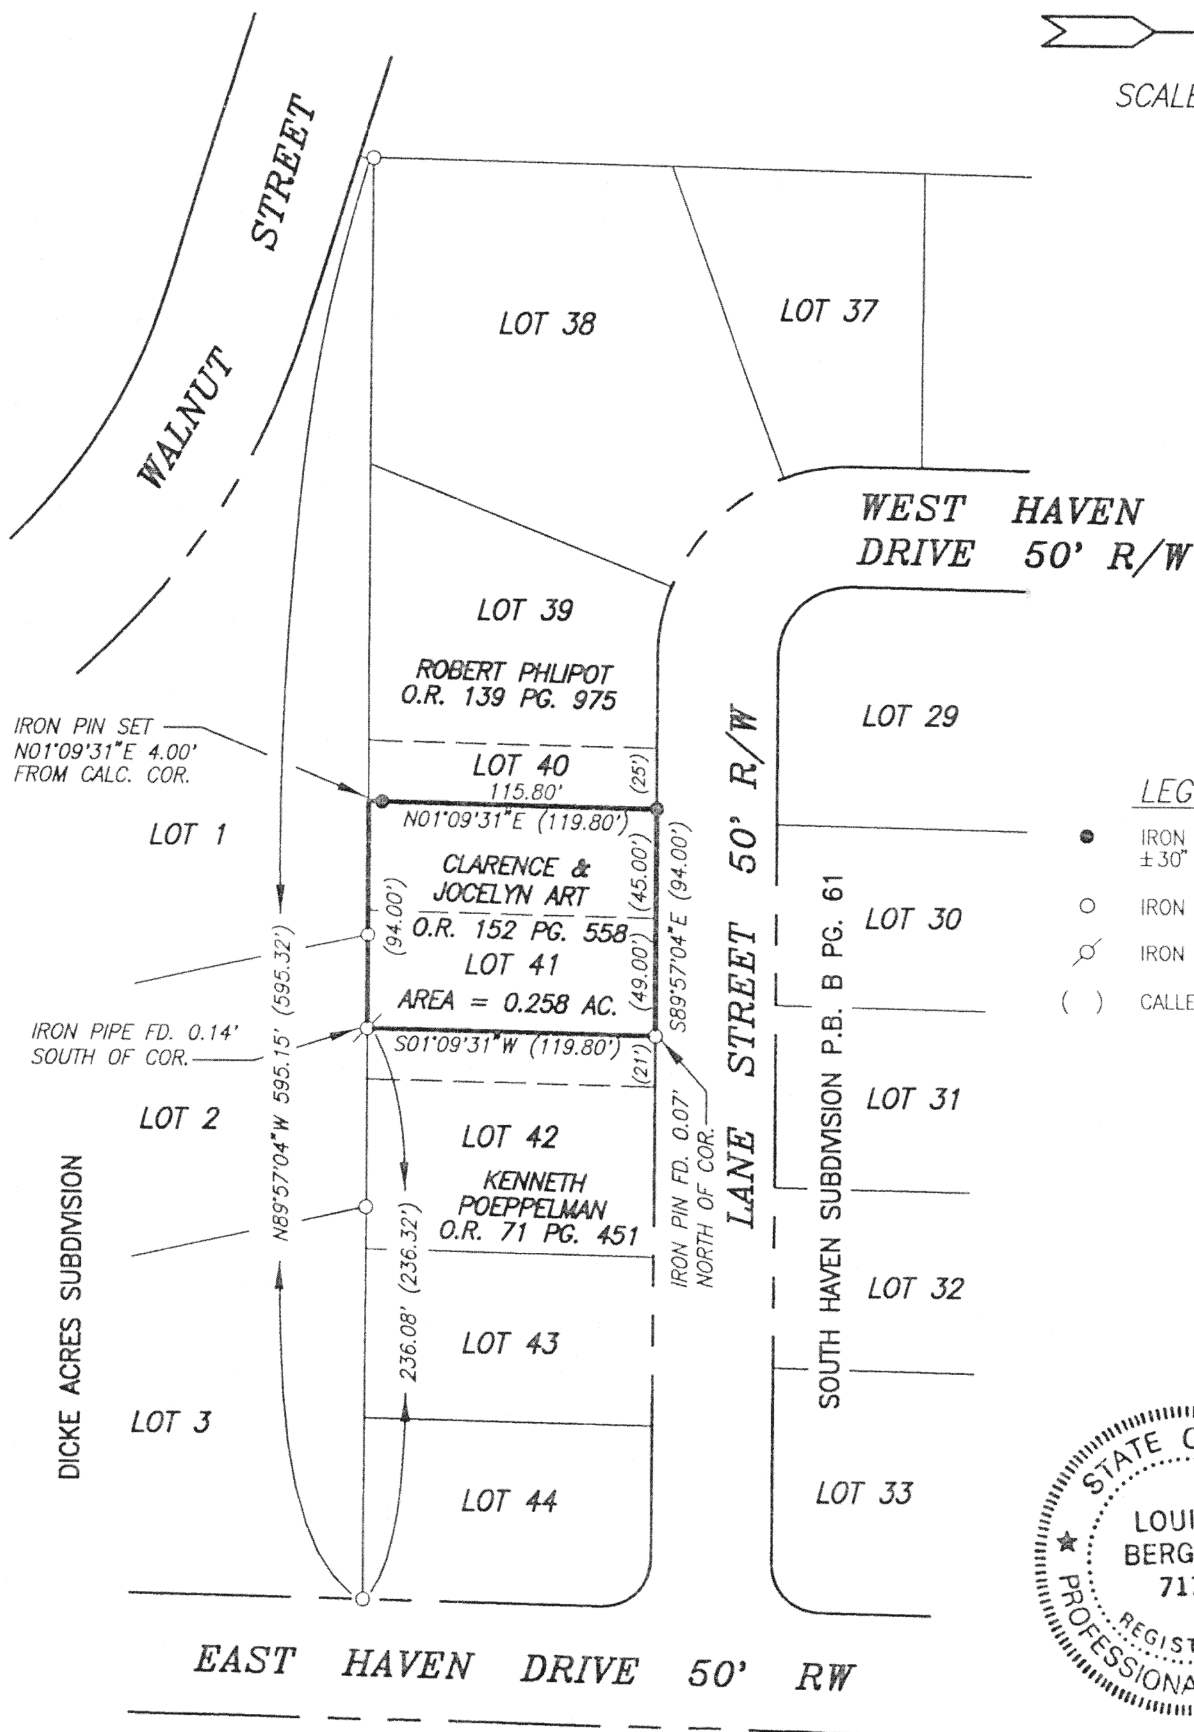

LEGEND

- IRON PIN SET #5 REBAR
±30" LONG W/ SURVEYOR CAP
- IRON PIN FOUND
- ⊗ IRON PIPE FOUND
- () CALLED DIMENSION

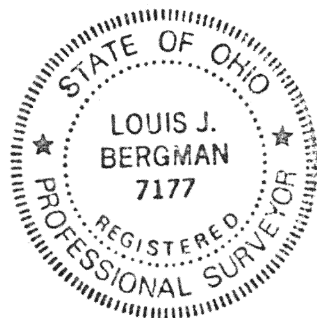

SURVEYED BY:

LOUIS J. BERGMAN
REG. SURVEYOR #7177

DATE: 8-19-99

Signature by a representative of the County Health Dept.
denotes compliance of Health Regulations.

Signed _____ Date _____

Signature by a representative of the Auglaize County Regional
Planning Commission denotes approval of the plat.

Signed _____ Date _____

Signature by a representative of City with 3 mile limit juris-
diction of Twp. Trustees or Village with zoning jurisdiction
denotes approval of this plat Signed: _____
for political S.D. of: _____ Date _____

Signature by a representative of the County Engineer's Dept.
denotes that this plat meets tax map plat requirements.

Signed _____ Date _____

MOTE & ASSOCIATES, INC
214 WEST FOURTH ST.
GREENVILLE, OHIO 45331
(513) 548-7511

Client CLARENCE ART
County AUGLAIZE Twp. GERMAN Section 14
Drawn by L.J.B. Scale 1" = 80' Drwg. No. 1B965
Checked by R.T.M. Date 8-19-99
Sheet 1 of 1

(T 7 S; R 4 E)