


THE SOUTHERLY 3 FEET
OF LOT 446 OF VOGELSAUX-
TOWN TO THE VILLAGE OF NEW
BREMEN, AUGLAIZE COUNTY,
OHIO.

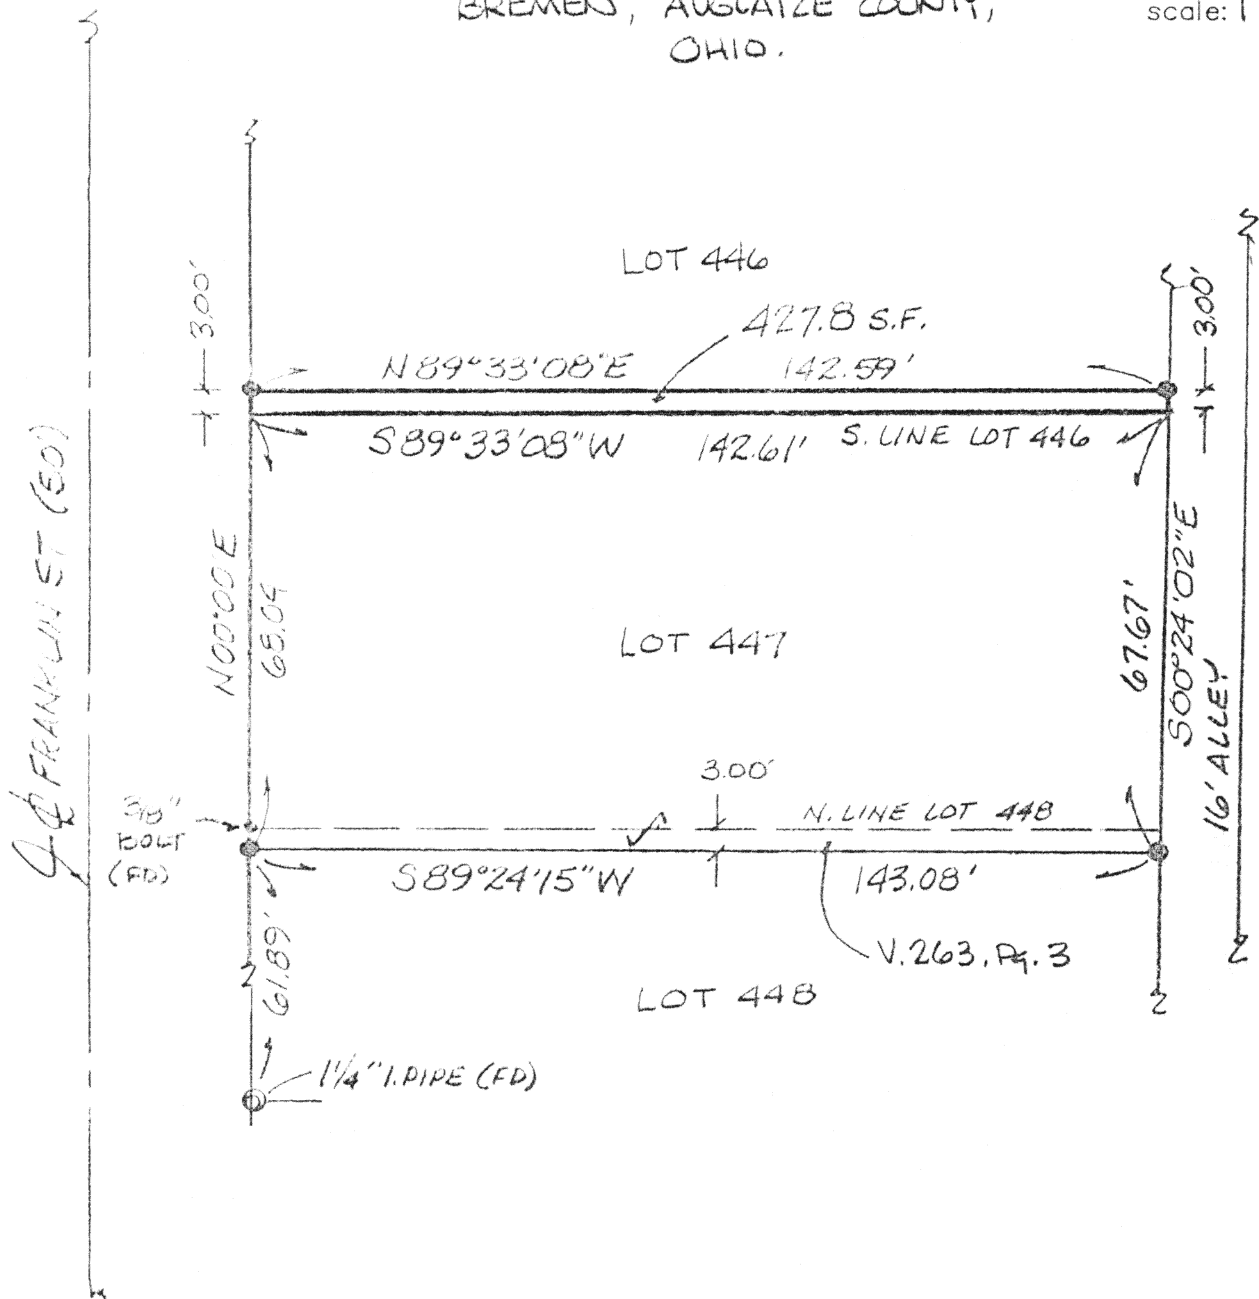

scale: 1"=30'



James M. Kent
James M. Kent, P.S. 6792 OH



CLIENT DR. RIERIEL DATE 11/04/96
COUNTY AUGLAIZE TOWNSHIP -
SECTION - 15 T--S; R--E
DRAWN BY JMK DRAWING NO. 2565
SHEET 1 OF 2

L-395

kent
surveying
p.o. box 96 • 419/738-5677
wapakoneta, ohio


Dr. Ronald Riebel



scale:

LEGAL DESCRIPTION

Being the southerly three (3) feet of Lot #446 of Vogelsangtown to the Village of New Bremen, Ohio as shown on a plat of survey prepared by James M. Kent, PS 6792 OH; drawing #2565 dated 11/04/96.

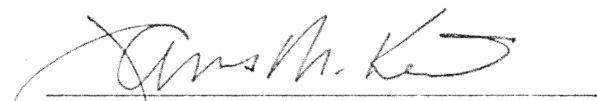
James M. Kent, P.S. 6792 OH



CLIENT DR. RIEBEL DATE 11/04/96
COUNTY ADAMS TOWNSHIP -
SECTION - T- - S; R- - E
DRAWN BY JMK DRAWING NO. 2565
SHEET 2 OF 2

L-396

kent
surveying
p.o. box 96 * 419/738-5677
wapakoneta, ohio