


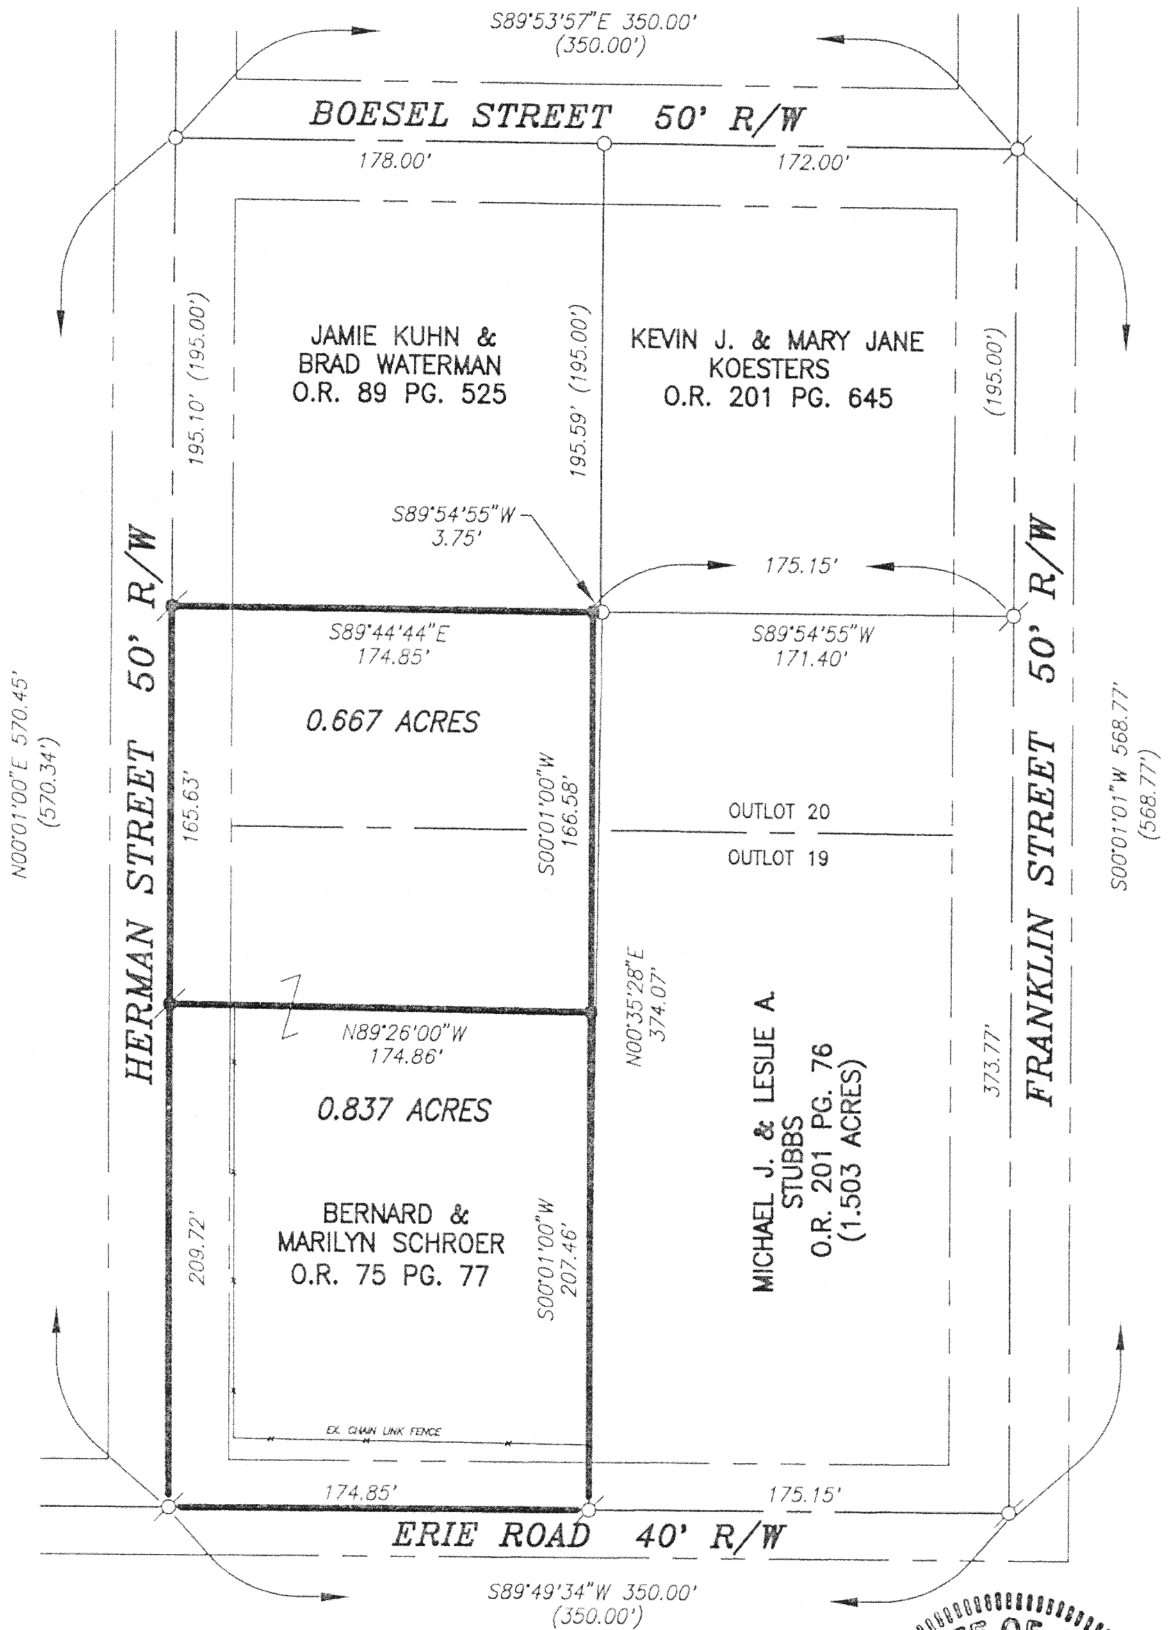

SCALE 1" = 80'



LEGEND


- IRON PIN FOUND
- ⊙ IRON SPIKE FOUND
- IRON PIN SET
- ⊗ IRON SPIKE SET
- () CALLED DIMENSION

SURVEYED BY: Richard T. Mote

RICHARD T. MOTE
REG. SURVEYOR #5552

DATE: 5-23-95

L-406

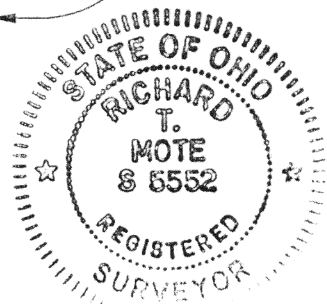

Signature by a representative of the County Health Dept.
denotes compliance of Health Regulations.

Signed _____ Date _____

Signature by a representative of the Auglaize County Regional
Planning Commission denotes approval of the plat.

Signed _____ Date _____

Signature by a representative of City with 3 mile limit juris-
diction or Twp. Trustees or Village with zoning jurisdiction
denotes approval of this plat Signed: _____
for political S.D. of: _____ Date _____

Signature by a representative of the County Engineer's Dept.
denotes that this plat meets tax map plat requirements.

Signed _____ Date _____

MOTE & ASSOCIATES, INC
214 WEST FOURTH ST.
GREENVILLE, OHIO 45331
(313) 548-7511

Client NEW BREMEN MACHINE AND TOOL - BERNARD SCHROER
County AUGLAIZE Twp. GERMAN Section 15
Drawn by T.J.B. Scale 1" = 80' Drwg. No. 1B938
Checked by R.T.M. Date 5-22-95
Sheet 1 of 1

(T 7 S; R 4 E)