


L. SCHWARTZ
D.V. 195/ Pg. 766

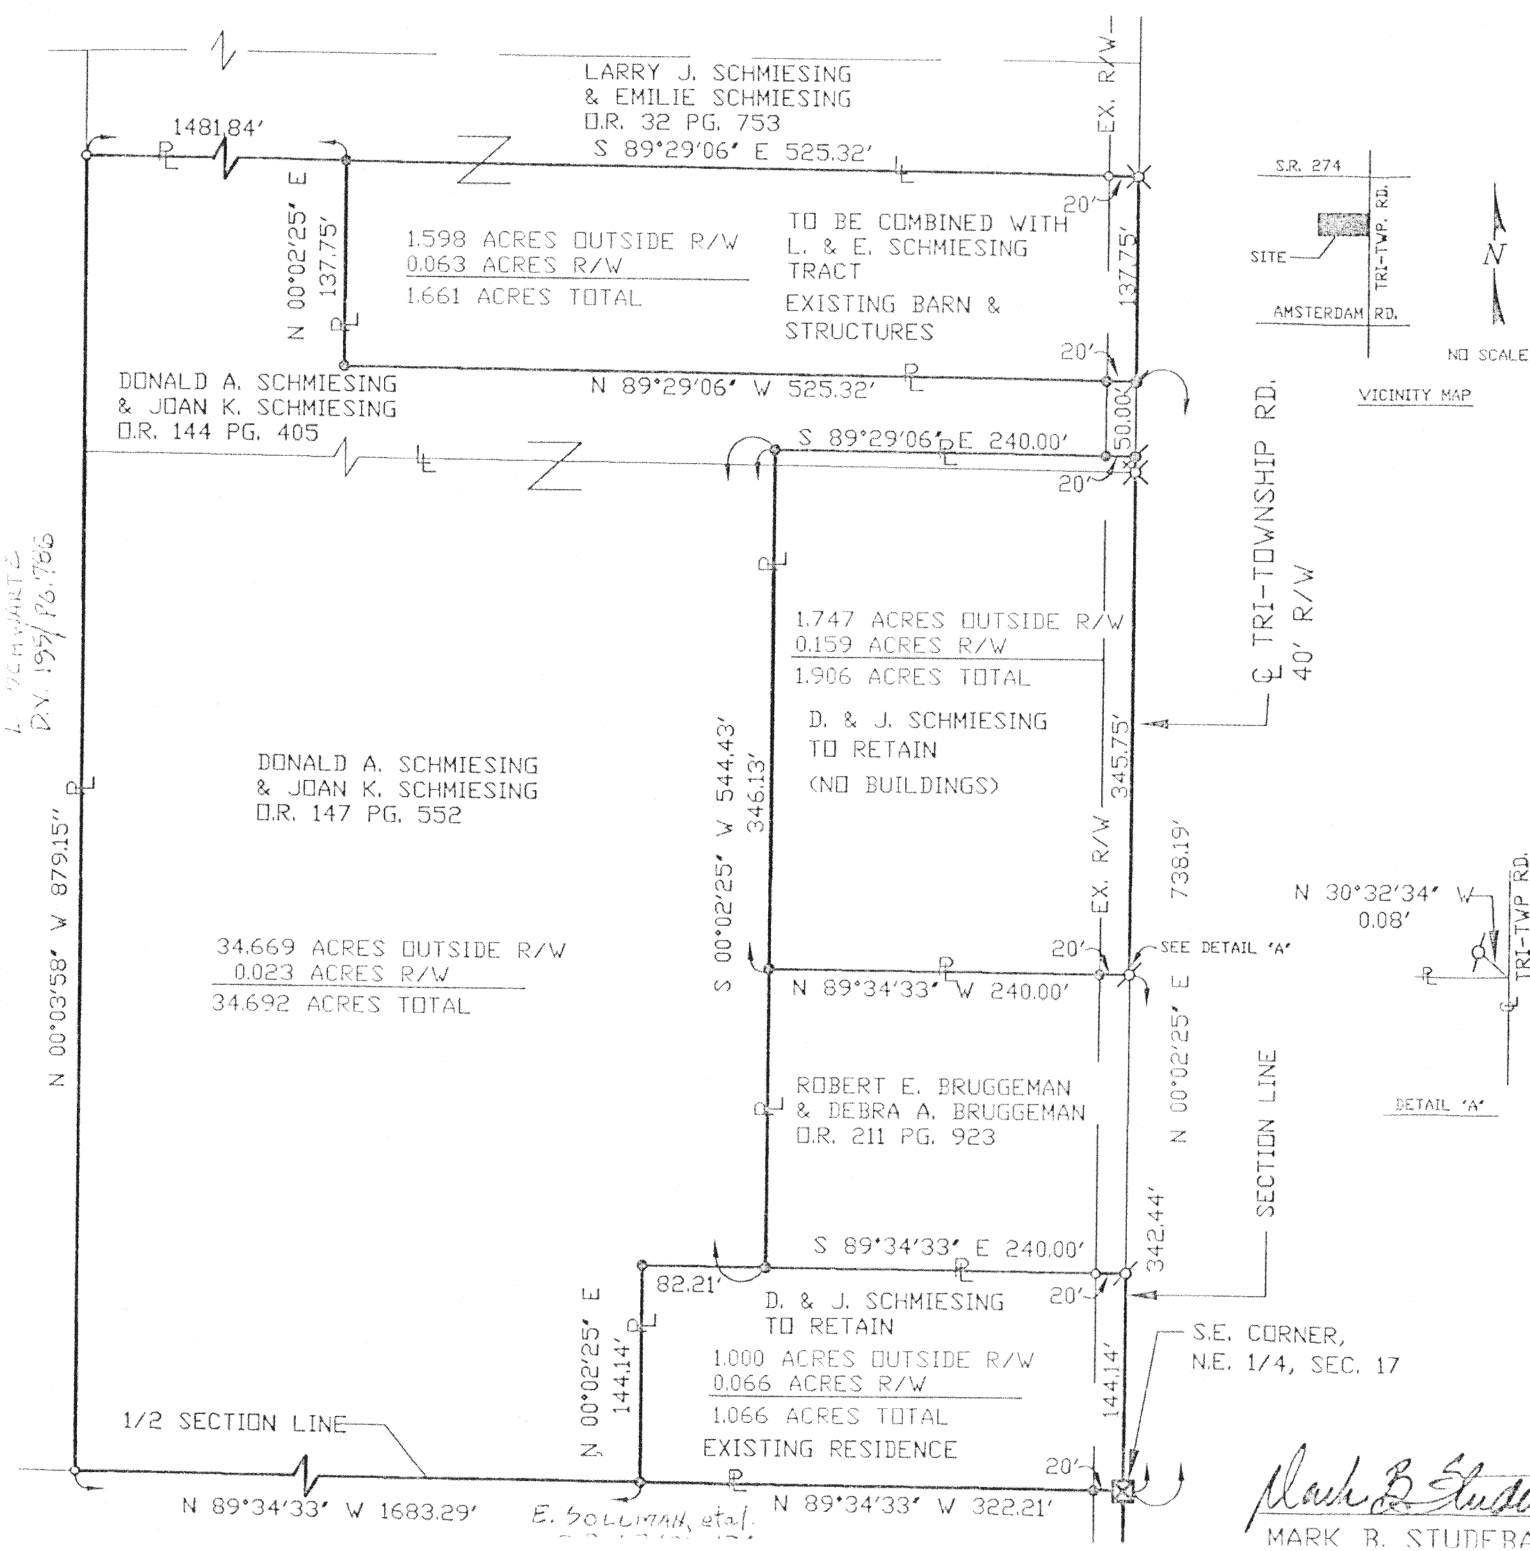

SCHMIESING SURVEY


PART N.E. 1/4 SEC. 17, T-7-S, R-4E

GERMAN TOWNSHIP

AUGLAIZE COUNTY, OHIO

BASIS OF BEARINGS USED WITHIN ARE BASED ON
TRI - TOWNSHIP RD. (T.R. 31) BEING N 00°02'25" E
TAKEN FROM SURVEY BOOK G, PG. 677

THIS SURVEY PLAT AND ATTACHED
DESCRIPTION RECORDED IN
SURVEY BOOK _____, PAGE _____
IN THE AUGLAIZE COUNTY ENGINEER'S
TAX MAP OFFICE.

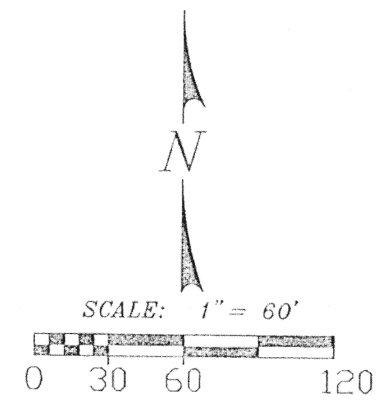

- LEGEND**
- ☒ MONUMENT BOX
 - IRON PIN (FOUND)
 - IRON PIN (SET)
 - ⊗ PK NAIL (SET)
 - ⊗ PK NAIL (FOUND)
 - ⊗ RAILROAD SPIKE (FOUND)

SURVEY REFERENCE

DR VOL. 144, PG. 405
DR VOL. 147, PG. 552
DR VOL. 211, PG. 923
SURV. BK. G, PG. 677
SURV. BK. I, PG. 759



WORL & Associates, Inc.
Consulting Engineers & Surveyors
1065 Fairington Drive Sidney, Ohio 45365
(937) 492-7636 • FAX (937) 493-5155
eMail: worl@bright.net
98432.01

Mark B. Studenaker May 13, 1998
MARK B. STUDEBAKER P.S. #7074 DATE

L-420