


LOCATION SKETCH

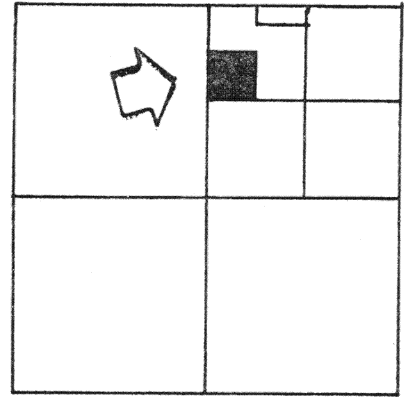


SECTION 8

LEGEND

- "A" = STONE AT N. $\frac{1}{4}$ POST ~ SEC. 8.
- "B" = STONE @ S.E. COR. ~ N.W. $\frac{1}{4}$ ~ N.E. $\frac{1}{4}$ ~ SEC. 8.
- "C" = RAILROAD SPIKE FD. AT S.W. COR. ~ N.W. $\frac{1}{4}$ ~ N.E. $\frac{1}{4}$ ~ SEC. 8.
- "D" = $\frac{5}{8}$ " IRON BAR FD.

ALL OTHER POINTS SHOWN
"O" ARE $\frac{5}{8}$ " X 30" IRON BARS SET

N

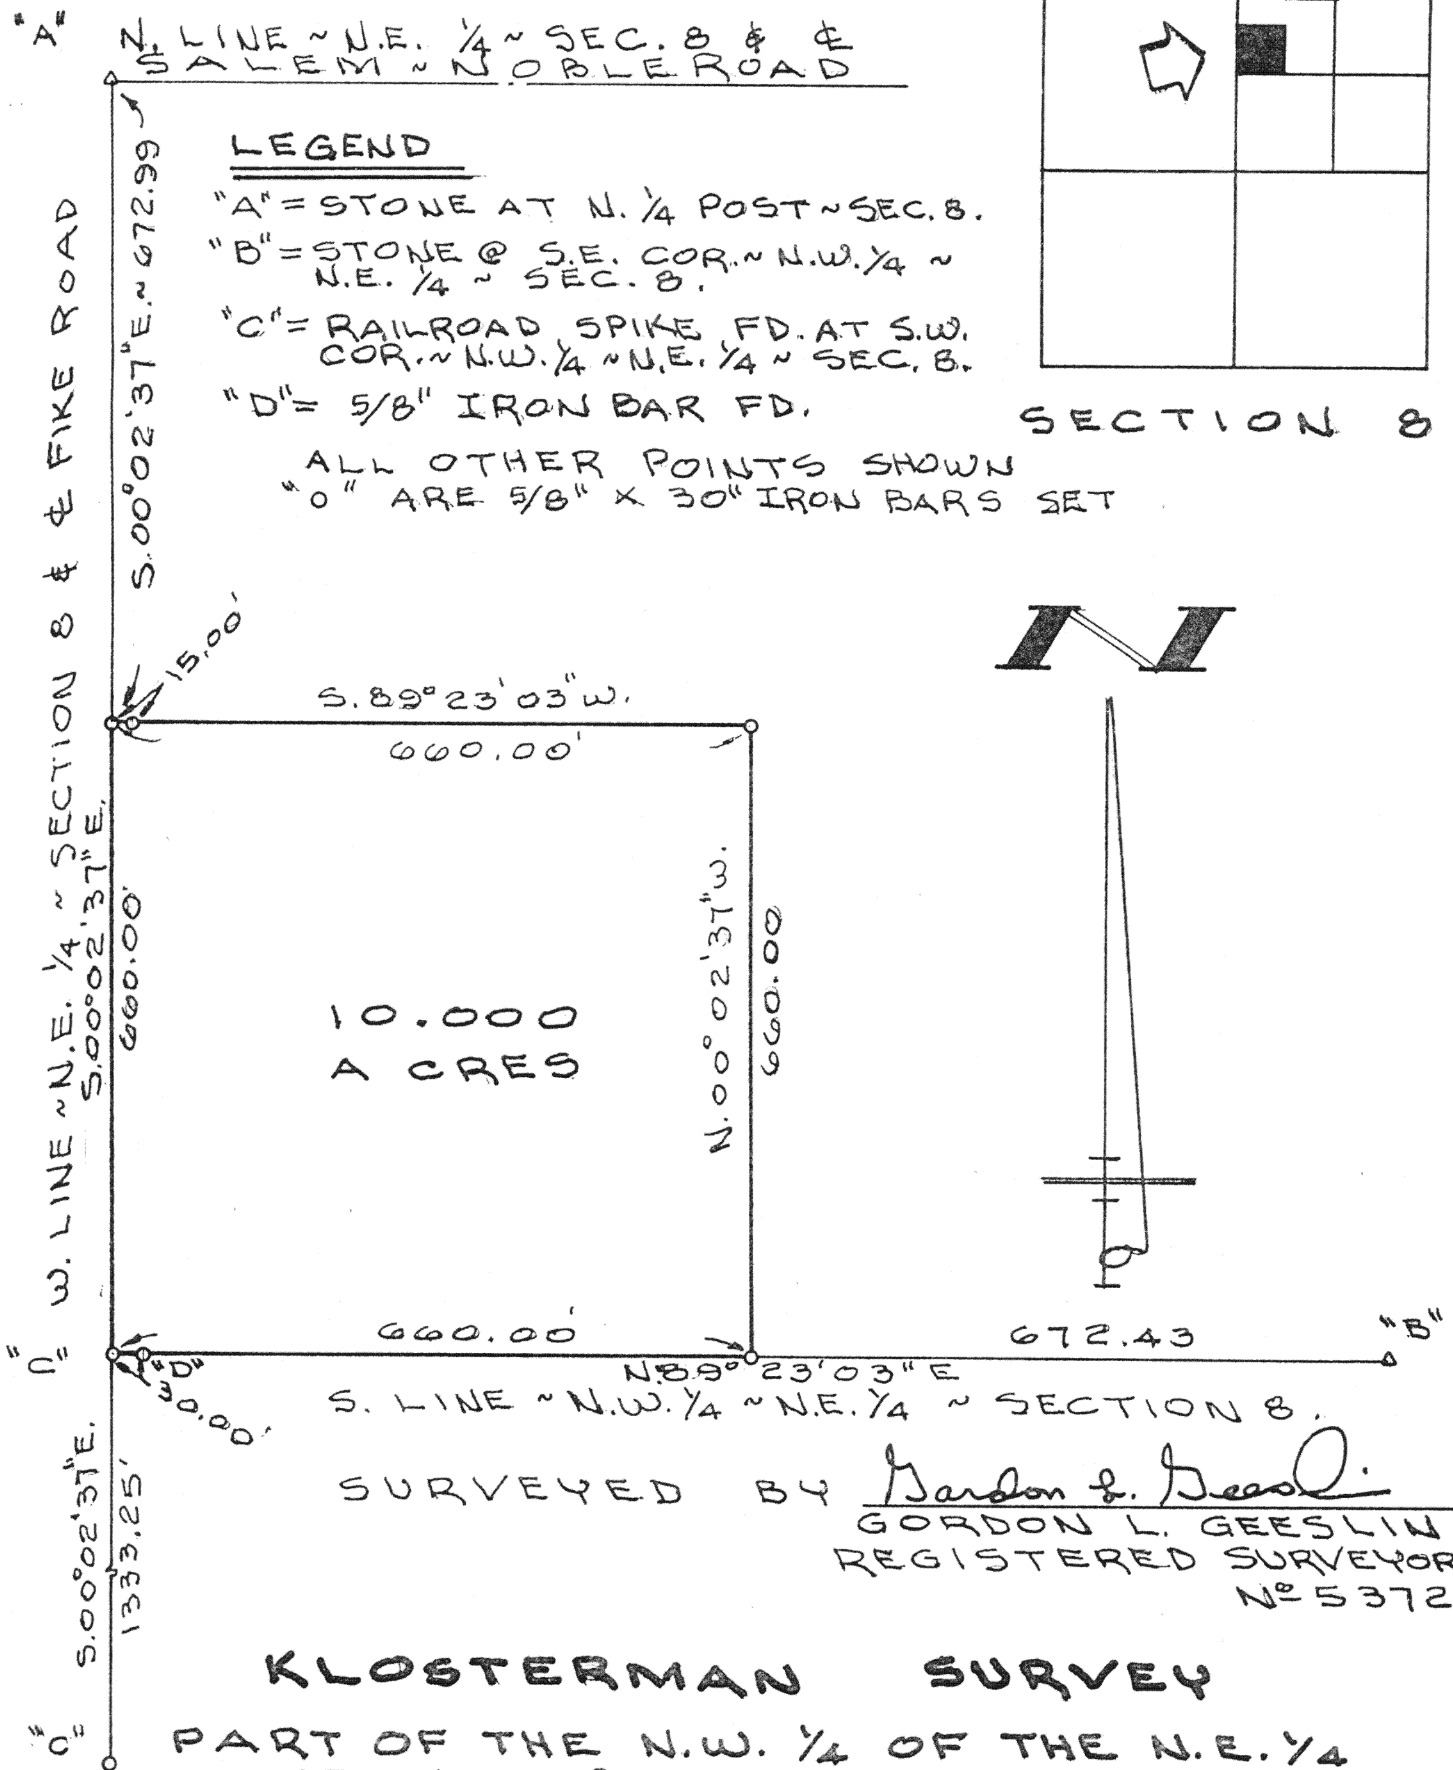

SURVEYED BY Gordon L. Geeslin
GORDON L. GEESLIN
REGISTERED SURVEYOR
N^o 5372

KLOSTERMAN SURVEY

PART OF THE N.W. $\frac{1}{4}$ OF THE N.E. $\frac{1}{4}$
OF SECTION 8, TOWN 5 SOUTH, RANGE
4 EAST (NOBLE TWP.), AUGLAIZE CO., OHIO.

JULY 5, 1991

SCALE 1" = 200'

GORDON L. GEESLIN

LAND SURVEYOR

810 EAST MARKET STREET

CELINA, OHIO

PHONE (419) 586-6155



PERMANENT
PARCEL No. _____

Part of: _____ Sec. _____ T. _____ R. _____ Township

Grantor: _____ Area Retained: _____ Acres

Grantee: _____ Area Transferred: _____ Acres

Deed References: _____

APPROVALS:
AGENCY:
DATE:

Board of Health

County Sanitary Engineer

County Engineer