




Survey For: Mark Schuller Part of Sec 11 (NE Qtr) Town 5 South
 Ref Deed Book 209 Page 448 Range 4 East Noble Township
 Auglaize County Ohio

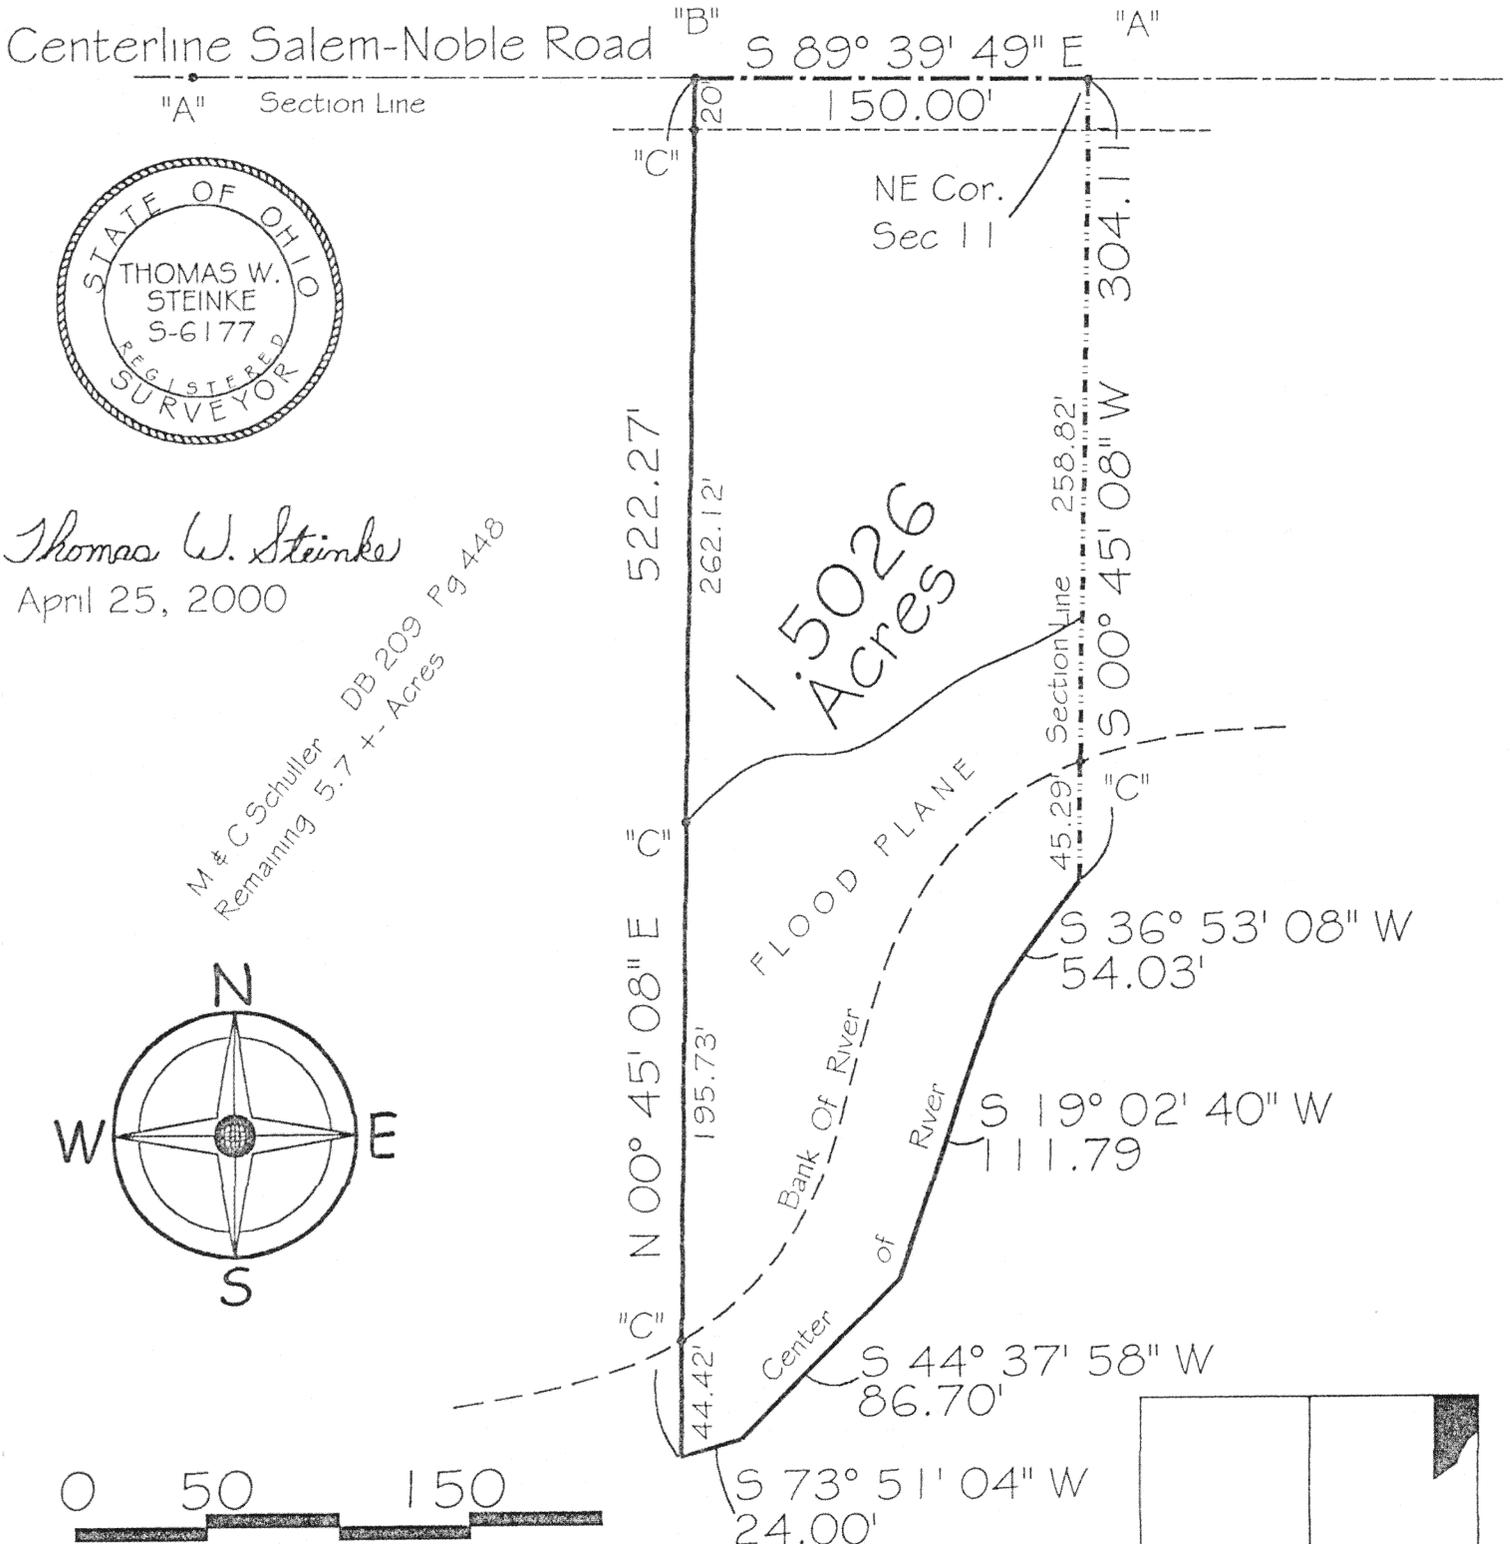

Thomas W. Steinke
 April 25, 2000
 M & C Schuller DB 209 Pg 448
 Remaining 5.7 +- Acres

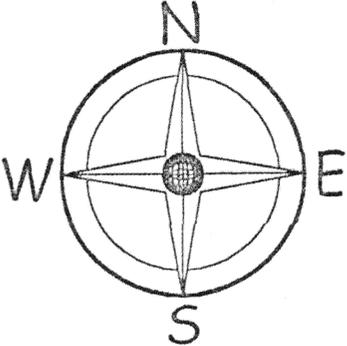

Bar Scale
 Scale 1" = 75'

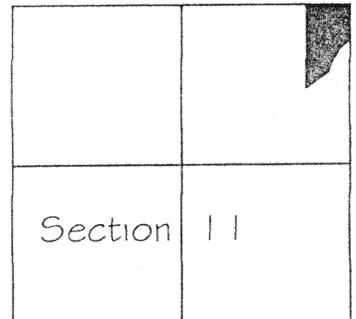

LEGEND
 "A" = Monument Box
 "B" = PK Spike & Shinner Set
 "C" = Iron Bar Set
 Basis of Bearings - Kent Survey
 Dwq # 3158

PREPARED BY:
 THOMAS W. STEINKE
 REGISTERED SURVEYOR #6177
 16454 C.R #25-A
 ANNA, OHIO 45302
 Phone: 937-693-6538
 Fax: 937-693-2068
 E-mail: tssurvey@bright.net



L-435

Thomas W. Steinke
Professional Registered Surveyor #6177
Land Surveying

16454 County Road # 25-A Anna, Ohio 45302

Phone: (937) 693-6538

E-mail: tssurvey@bright.net

Fax: (937) 693-2068

Date: April 25, 2000

Description For Mark Schuller
1.5026 Acres

Being 1.5026 Acres located in the northeast quarter of Section 11, Town 5 South, Range 4 East, Noble Township, Auglaize County, Ohio and being further described as follows:

Commencing at a monument box located at the northeast corner of Section 11 and *PLACE OF BEGINNING* for the parcel herein described;

Thence South $00^{\circ} 45' 08''$ West along the east line of Section 11 and the east line of lands described in Deed Vol 209 Page 448, a distance of 304.11 feet to the centerline of the St. Marys River, passing through an iron bar set at 258.82 feet;

Thence with the next four courses along the centerline of the St. Marys River:
South $36^{\circ} 53' 08''$ West, a distance of 54.03 feet;
South $19^{\circ} 02' 40''$ West, a distance of 111.79 feet;
South $44^{\circ} 37' 58''$ West, a distance of 86.70 feet;
South $73^{\circ} 51' 04''$ West, a distance of 24.00 feet;

Thence North $00^{\circ} 45' 08''$ East, a distance of 522.27 feet to a PK Spike & Shinner set in the north line of Section 11 and centerline of Salem~Noble Road, passing through an iron bar set at 44.42 feet, an iron bar set at 240.15 feet and an iron bar set at 502.27 feet;

Thence South $89^{\circ} 39' 49''$ East along said centerline and Section Line, a distance of 150.00 feet to the *PLACE OF BEGINNING*.

Containing in all 1.5026 Acres and being subject to all legal easements and rights of way of record. Basis of bearings – Kent Survey Dwg # 3158. Survey and description prepared by Thomas W. Steinke, Registered Surveyor # 6177 and based upon existing recorded documents.

L-436