



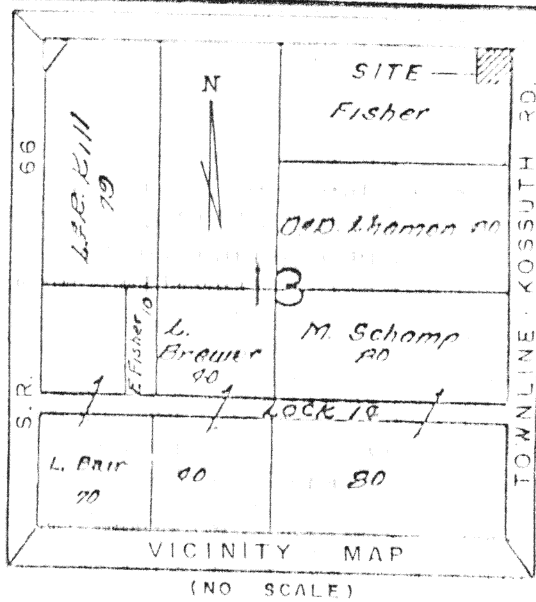

Scale
1" = 50'

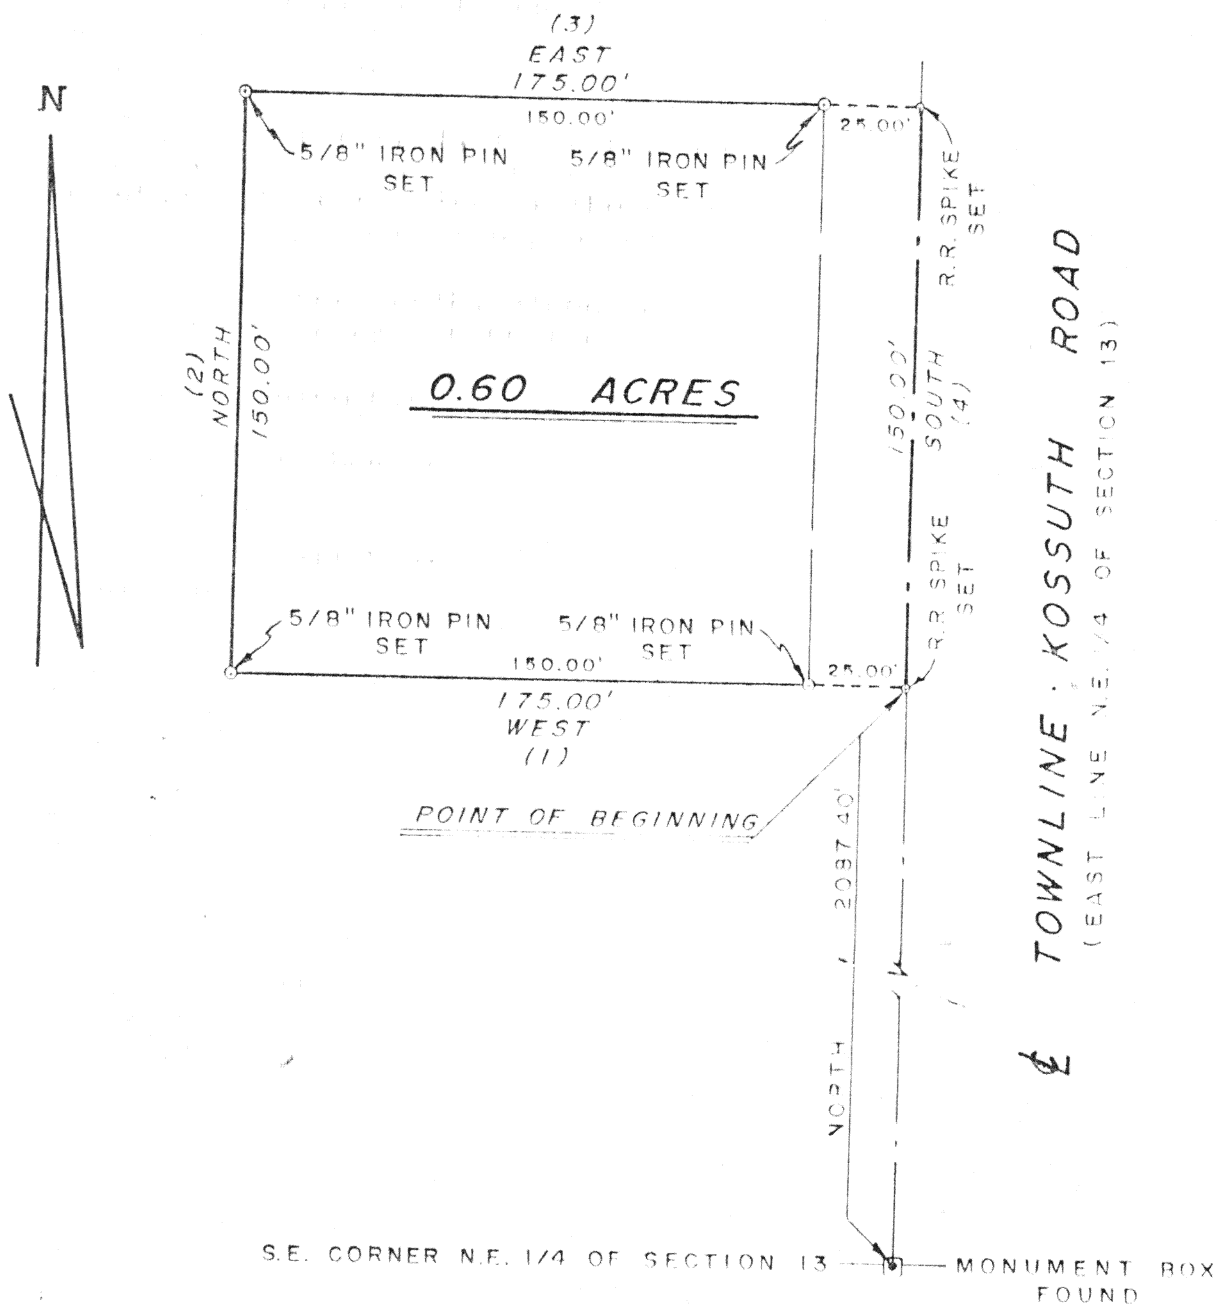

Signature by a representative of the County Health Dept.
denotes compliance with Health Regulations.
Signed: _____ Date: _____

Signature by a representative of the Auglaize County Regional
Planning Commission denotes approval of this plat.
Signed: _____ Date: _____

Signature by a representative of City with 1 mile limit juris-
diction or Twp. Trustees or Village with zoning jurisdiction
denotes approval of this plat. Signed: _____
for political S. D. of: _____ Date: _____

Signature by a representative of the County Engineer's Dept.
denotes that this plat meets tax map plat requirements.
Signed: _____ Date: _____

L-449

Client GEORGE FISHER

County AUGLAIZE

Twp

NOBLE

Sec

13

Drawn by DAN R. LUNK

Scale

1" = 50'

Drawg No. 2171

Checked by

Date NOVEMBER 8, 1979

(15-3-10-15)