


24100-1

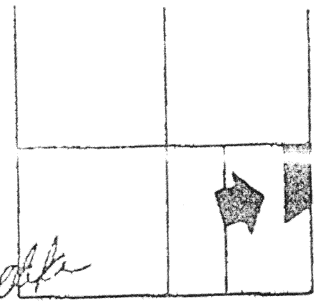


SECTION 18
 E. ARNOLD ROAD
 N. 89° 51' 05" W. - 2661.00



ACREAGE SUMMARY

TRACT ONE = 2.038 ACRES.
 TRACT TWO = 2.000 ACRES.
 TRACT THREE = 2.000 ACRES.
 TRACT FOUR = 2.000 ACRES.
 TRACT FIVE = 2.504 ACRES. *NA*

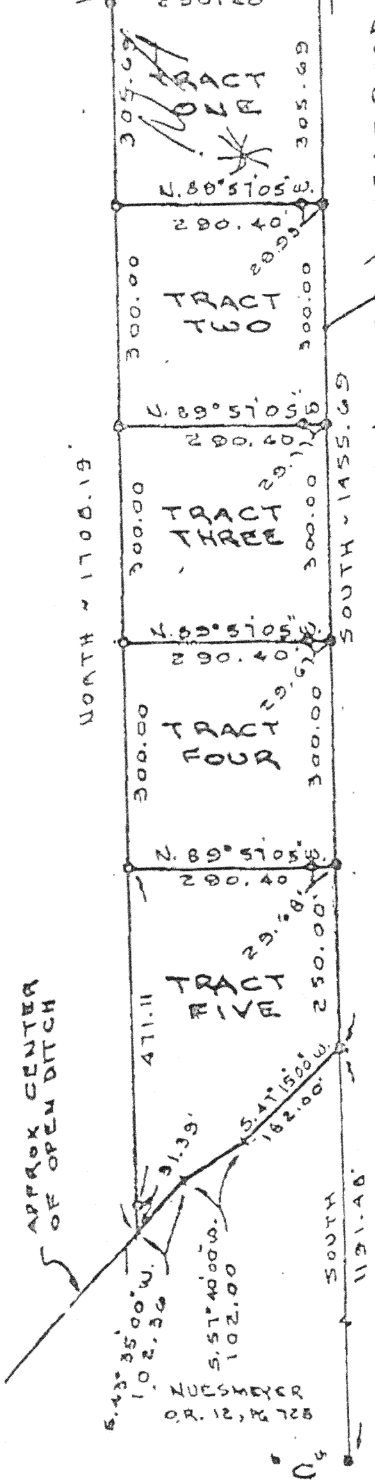


E. LINE - S.E. 1/4 - SECTION 18 & E. MAINTENANCE ROAD

LEGEND

- "A" = IRON BAR IN MON. BOX AT E. 1/4 POST OF SECTION 18.
- "B" = IRON BAR IN MON. BOX AT CENTER OF SECTION 18.
- "C" = IRON BAR IN MON. BOX AT S.E. COR. OF SECTION 18.
- = MINE SPIKE SET.
- = 5/8" X 30" IRON BAR SET


SURVEYED BY *Gordon L. Gerslin*
 GORDON L. GERSLIN
 REGISTERED SURVEYOR
 N° 5372

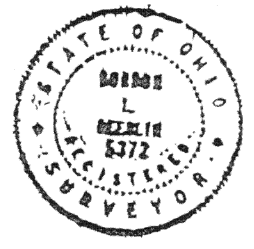

L-467

HOWELL SURVEY

PART OF THE EAST HALF OF THE S.E. 1/4 OF SEC. 18, TOWN 5 SOUTH, RANGE 4 EAST (NOBLE TOWNSHIP), AUGLAIZE COUNTY, OHIO.
 FEBRUARY 4, 1993

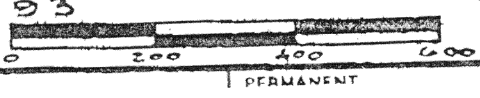

PERMANENT