

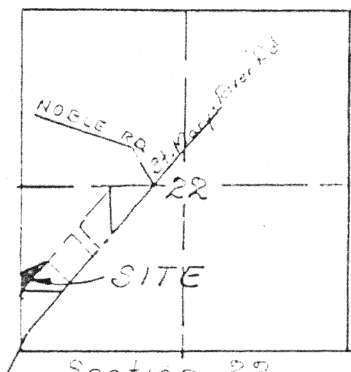


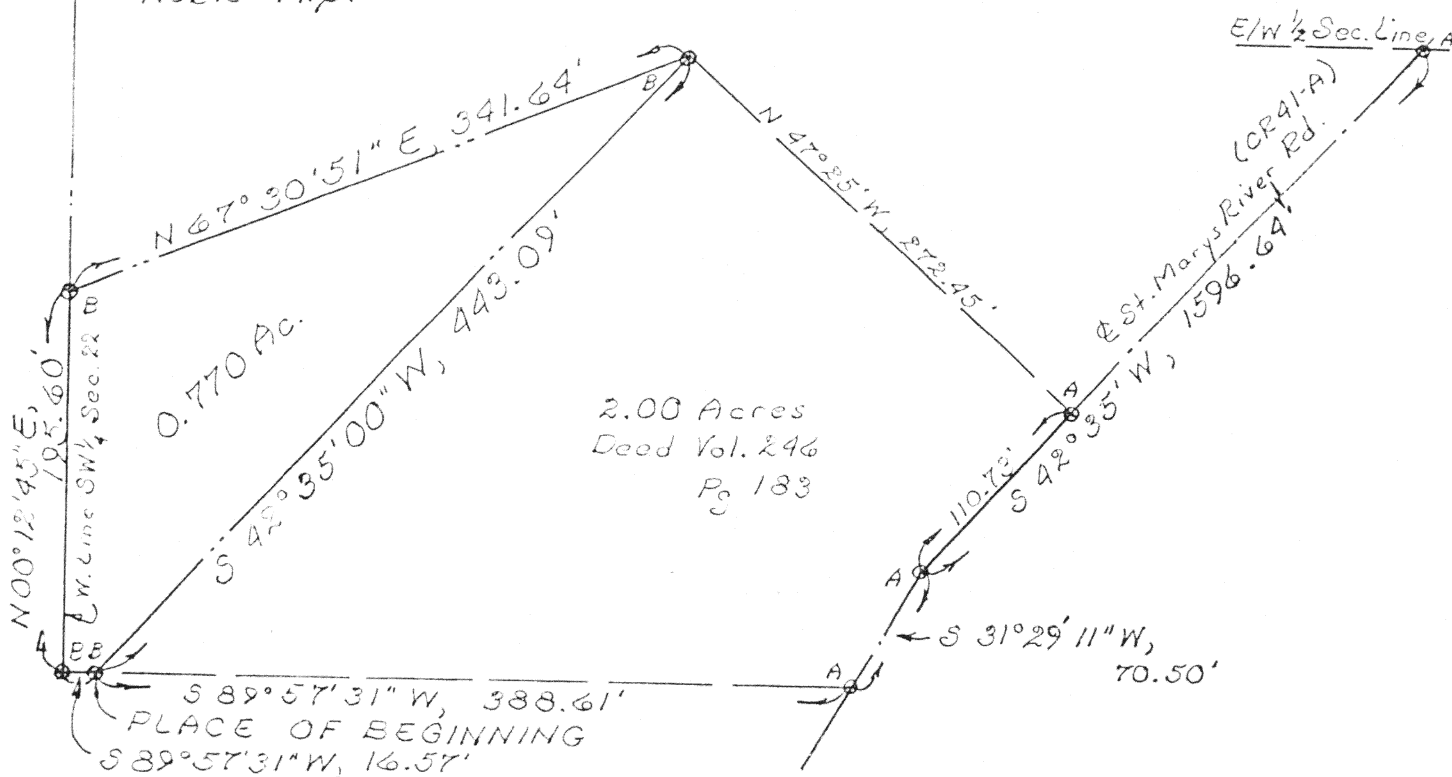

Section 22
Noble Twp.

LEGEND:
 $\circ_A$ ~ I.P. found
 $\circ_B$ ~ $\frac{5}{8}$ " Rebar found

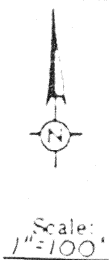

DESCRIPTION

Being a parcel of land situate in the Southwest quarter of Section 22, T-5-S, R-4-E, Noble Township, Auglaize County, Ohio and more particularly described as follows:

Commencing at an iron bar found at intersection of the east-west half section line of said Section 22 with the centerline of St. Marys River Road (C.R. 41-A); thence S 42°35'00" W with the centerline of St. Marys River Road, 1596.64 feet to an iron bar found at the P.I. of a curve; thence S 31°29'11" W continuing with said centerline, 70.50 feet to an iron bar found; thence S 89°57'31" W, 388.61 feet to a $\frac{5}{8}$ inch rebar found and the PLACE OF BEGINNING thence continuing S 89°57'31" W, 16.57 feet to a $\frac{5}{8}$ inch rebar found on the west line of said Southwest quarter of said Section 22; thence N 00°12'45" E with said west line, 195.60 feet to a $\frac{5}{8}$ inch rebar found; thence N 67°30'51" E, 341.64 feet to a $\frac{5}{8}$ inch rebar found; thence S 42°35'00" W, 443.09 feet to the PLACE OF BEGINNING containing 0.770 acre more or less and subject to all legal easements of record.

L-502

Signature by a representative of the County Health Dept. denotes compliance with Health Regulations.
 Signed: _____ Date: _____

Signature by a representative of the Auglaize County Regional Planning Commission denotes approval of this plat.
 Signed: _____ Date: _____

Signature by a representative of City with 3 mile limit jurisdiction or Twp. Trustees or Village with zoning jurisdiction denotes approval of this plat. Signed: _____ Date: _____
 for political S. D. of: _____

Signature by a representative of the County Engineer's Dept. denotes that this plat meets tax map plat requirements.
 Signed: _____ Date: _____

KUCK and MORRISEY, INC.

CONSULTING ENGINEERS & SURVEYORS
 LIMA, OHIO 45805
 TELEPHONE 228-1735 - AREA CODE 419
 2807 CHAPEL HILL DRIVE

Client C. David & Debra Jean STROH
 County Auglaize Twp. Noble Sec. 22
 Drawn by RDM Scale _____ Drwg. No. _____
 Checked by rdm Date 4/11/91
 Sheet 1 of 1
 (T-5-S; R-4-E)