

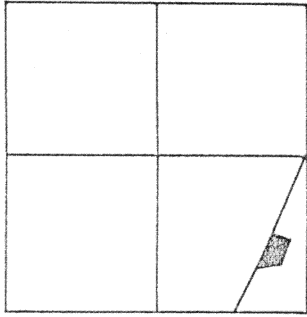


LOCATION SKETCH

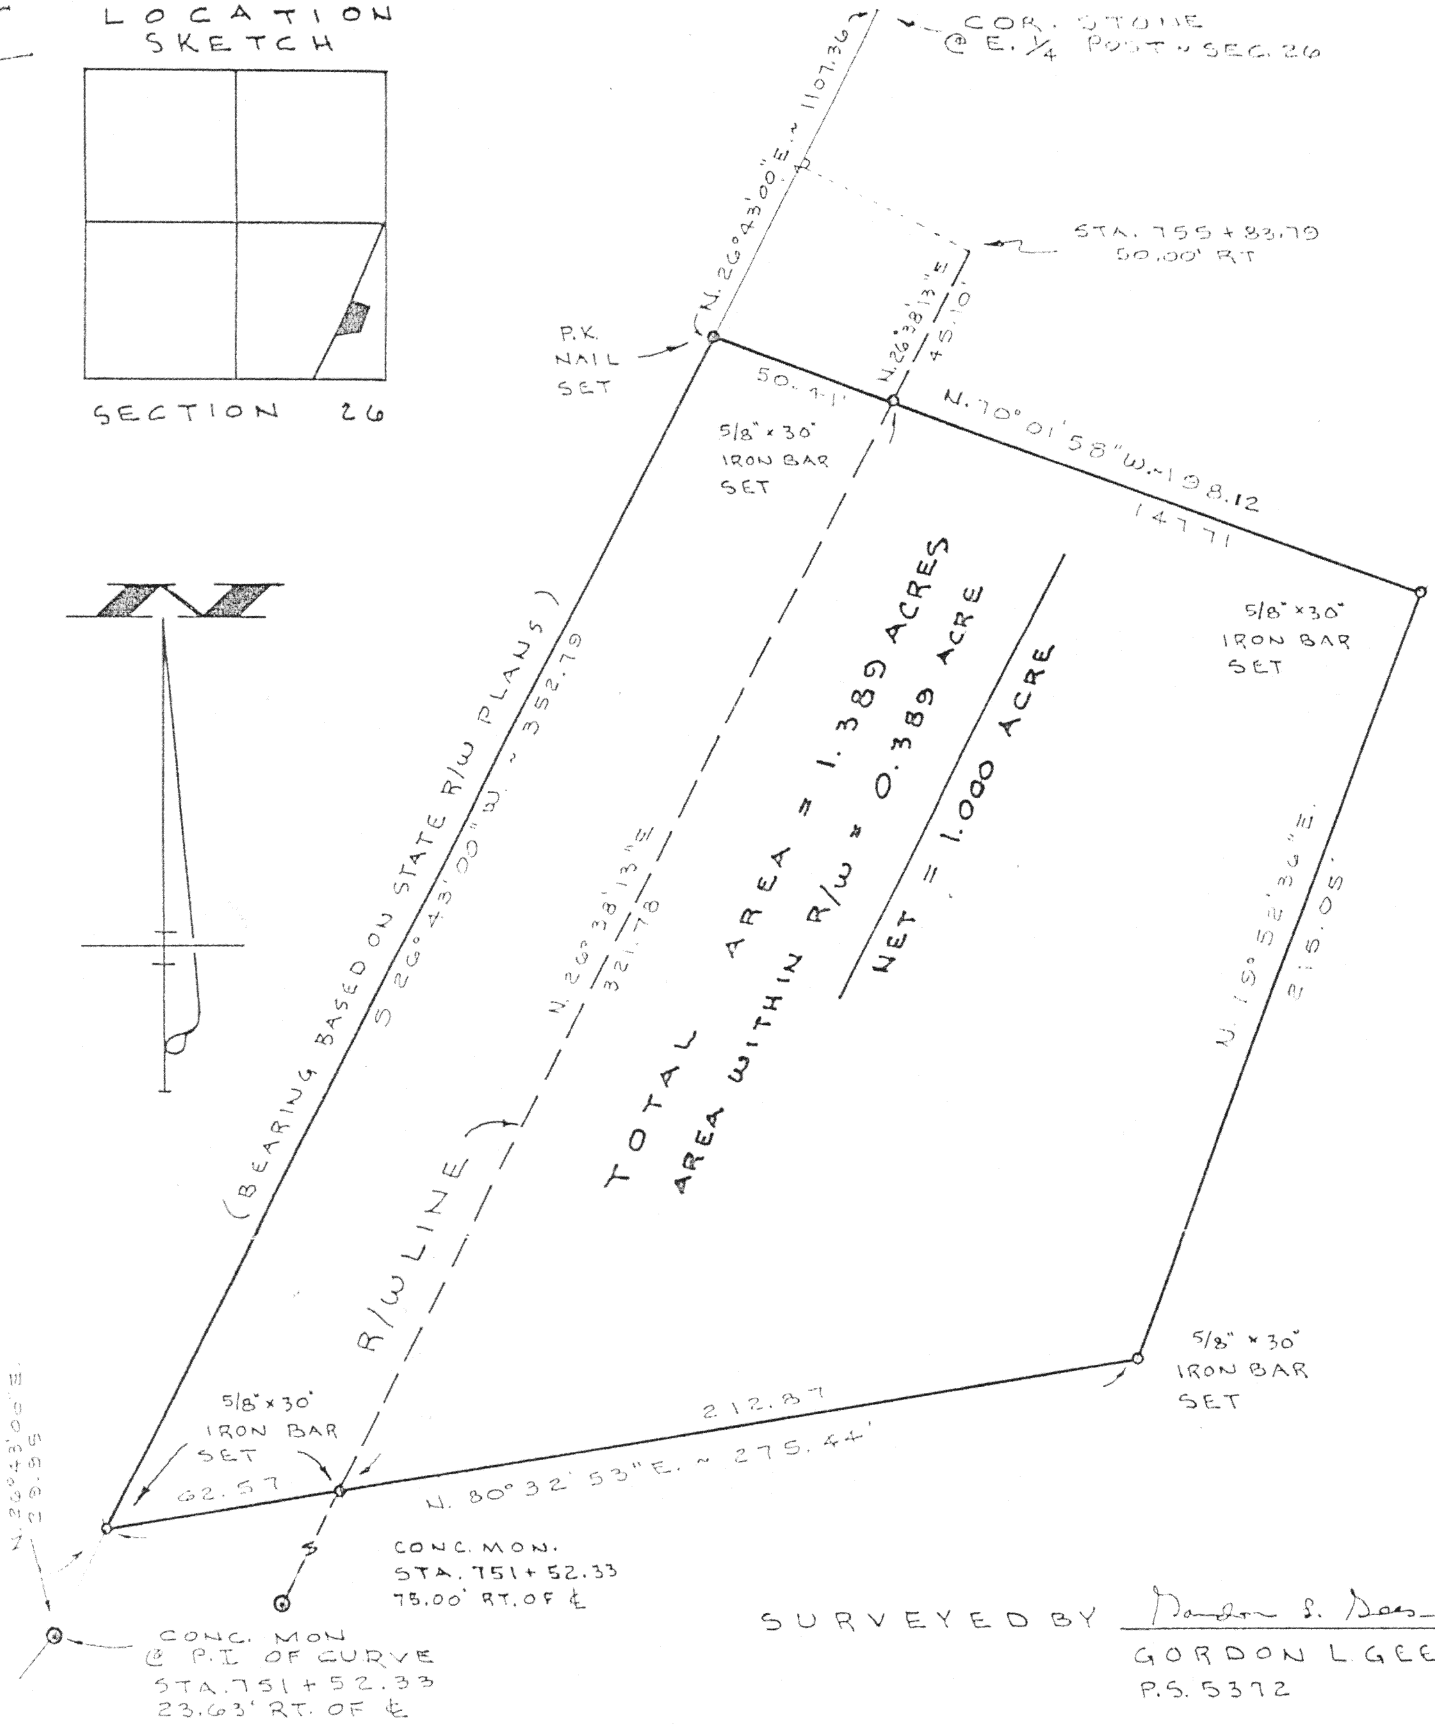

SECTION 26

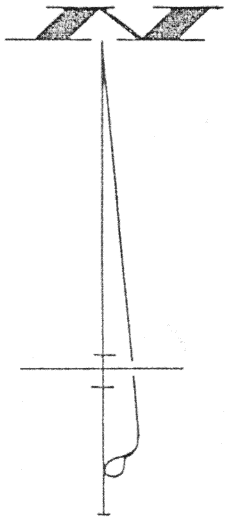

SURVEYED BY Gordon L. Geeslin
GORDON L. GEESLIN
P.S. 5372


LEFFEL SURVEY

PART OF THE S.E. 1/4 OF SECTION 26, TOWN 5 SOUTH, RANGE 4 EAST, (NOBLE TOWNSHIP), AUGLAIZE COUNTY, OHIO.

SEPTEMBER 3, 1994

SCALE 1" = 40'

L-509

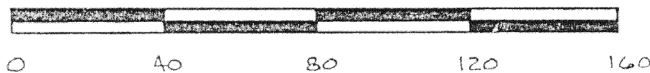

GORDON L. GEESLIN

LAND SURVEYOR

810 EAST MARKET STREET

CELINA, OHIO

PHONE (419) 586-6155



PERMANENT
PARCEL No. _____

Part of: _____ Sec. _____ T _____ R _____ Township

Grantor: _____ Area Retained: _____ Acres

Grantee: _____ Area Transferred: _____ Acres

Deed References: _____

APPROVALS

AGENCY

Board of Health

County Sanitary Engineer

County Engineer