


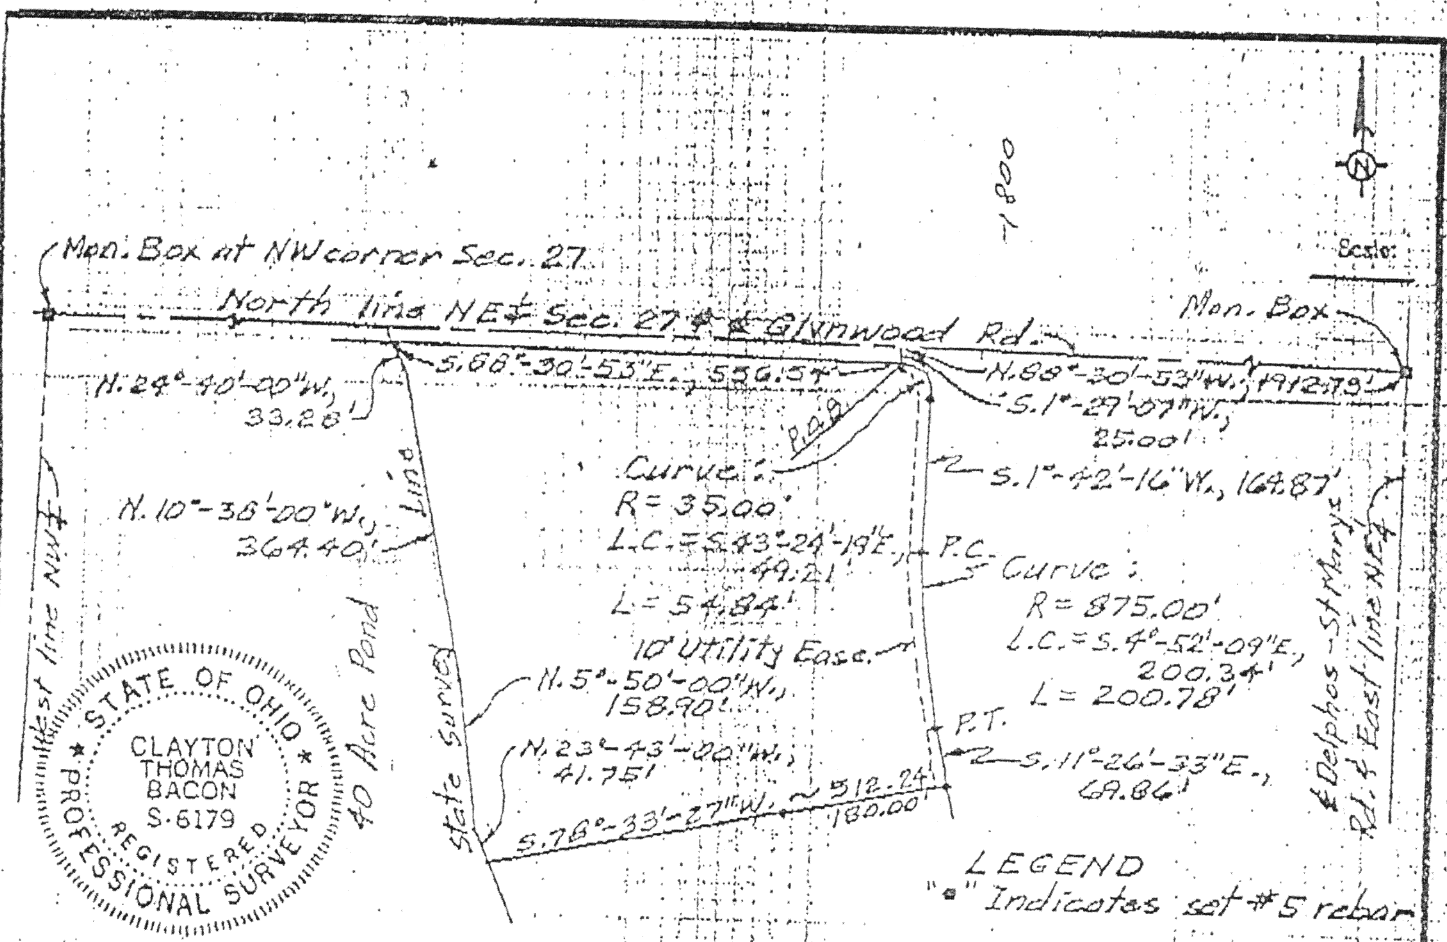

DESCRIPTION:

Being a parcel of land in the NE 1/4 of Section 27, T5S, R4E, Noble Township, Auglaize County, Ohio, more particularly described as follows:

Commencing at the monument box at the northeast corner of Section 27, thence N. 88°-30'-53"W. (assumed from previous survey); on the north line of the NE 1/4 of Section 27 (being also the centerline of Glynwood Road), 1912.73'; thence S. 1°-29'-07"W., 25.00' to a set #5 rebar at the POINT OF BEGINNING for the parcel to be conveyed, thence the following courses;

1. Southeasterly on the arc of a curve to the right, 54.84' to a set #5 rebar at the P.T., said curve having an L.C. of S. 43°-24'-19"E., 49.21' and a radius of 35.00';
2. S. 1°-42'-16"W. on the west line of proposed Stroh Lane, 164.87' to a set #5 rebar at the P.C. of a curve to the left;
3. Southeasterly on the arc of the curve, 200.78' to a set #5 rebar at the P.T., said curve having an L.C. of S. 4°-52'-09"E., 200.34' and a radius of 875.00';
4. S. 11°-26'-33"E. on the proposed West street line, 69.86' to a set #5 rebar;
5. S. 76°-33'-27"W., 512.24', passing over a set #5 rebar at 180.00';
6. N. 23°-43'-00"W., on the state of Ohio 40 Acre Pond survey line, 41.75';
7. N. 5°-50'-00"W. on said State survey line, 158.90';
8. N. 10°-38'-00"W. on said State survey line, 364.40';
9. N. 24°-40'-00"W. on said State survey line, 33.28' to the proposed south R/W of Glynwood Road;
10. S. 88°-30'-53"E. on the proposed south R/W line, 556.54' to the POINT OF BEGINNING.

The above described parcel contains 6.496 acres, more or less, subject to all legal highways and easements of record and subject to a 10' wide utility easement along the east line of the above described parcel.

Clayton J. Bacon

1/2 Acre Tract on Glynwood Road

419-999-3756

Signature by a representative of the County Engineer's Dept. denotes that this plat meets tax map plat requirements.
Signed: _____ Date: _____

Signature by a (representative of the) County Commissioner(s) denotes approval of this plat.
Signed: _____ Date: _____

Signature by a representative of the County Health Dept. denotes compliance with Health Regulations.
Signed: _____ Date: _____

Signature by a representative of the Auglaize County Regional Planning Commission denotes approval of this plat.
Signed: _____ Date: _____

Bacon & Associates
4600 Kitzmiller Tr.
Lima, Ohio 45805

Client: Reg Stroh
County: Id Twp: Noble Sec: NE 1/4 27
Drawn by: LB Scale: 1" = 200' Drwg. No.: _____
Checked by: _____ Date: 5-27-70
Sheet: _____ of _____ (T 5 S; R 4 E)

L-512