



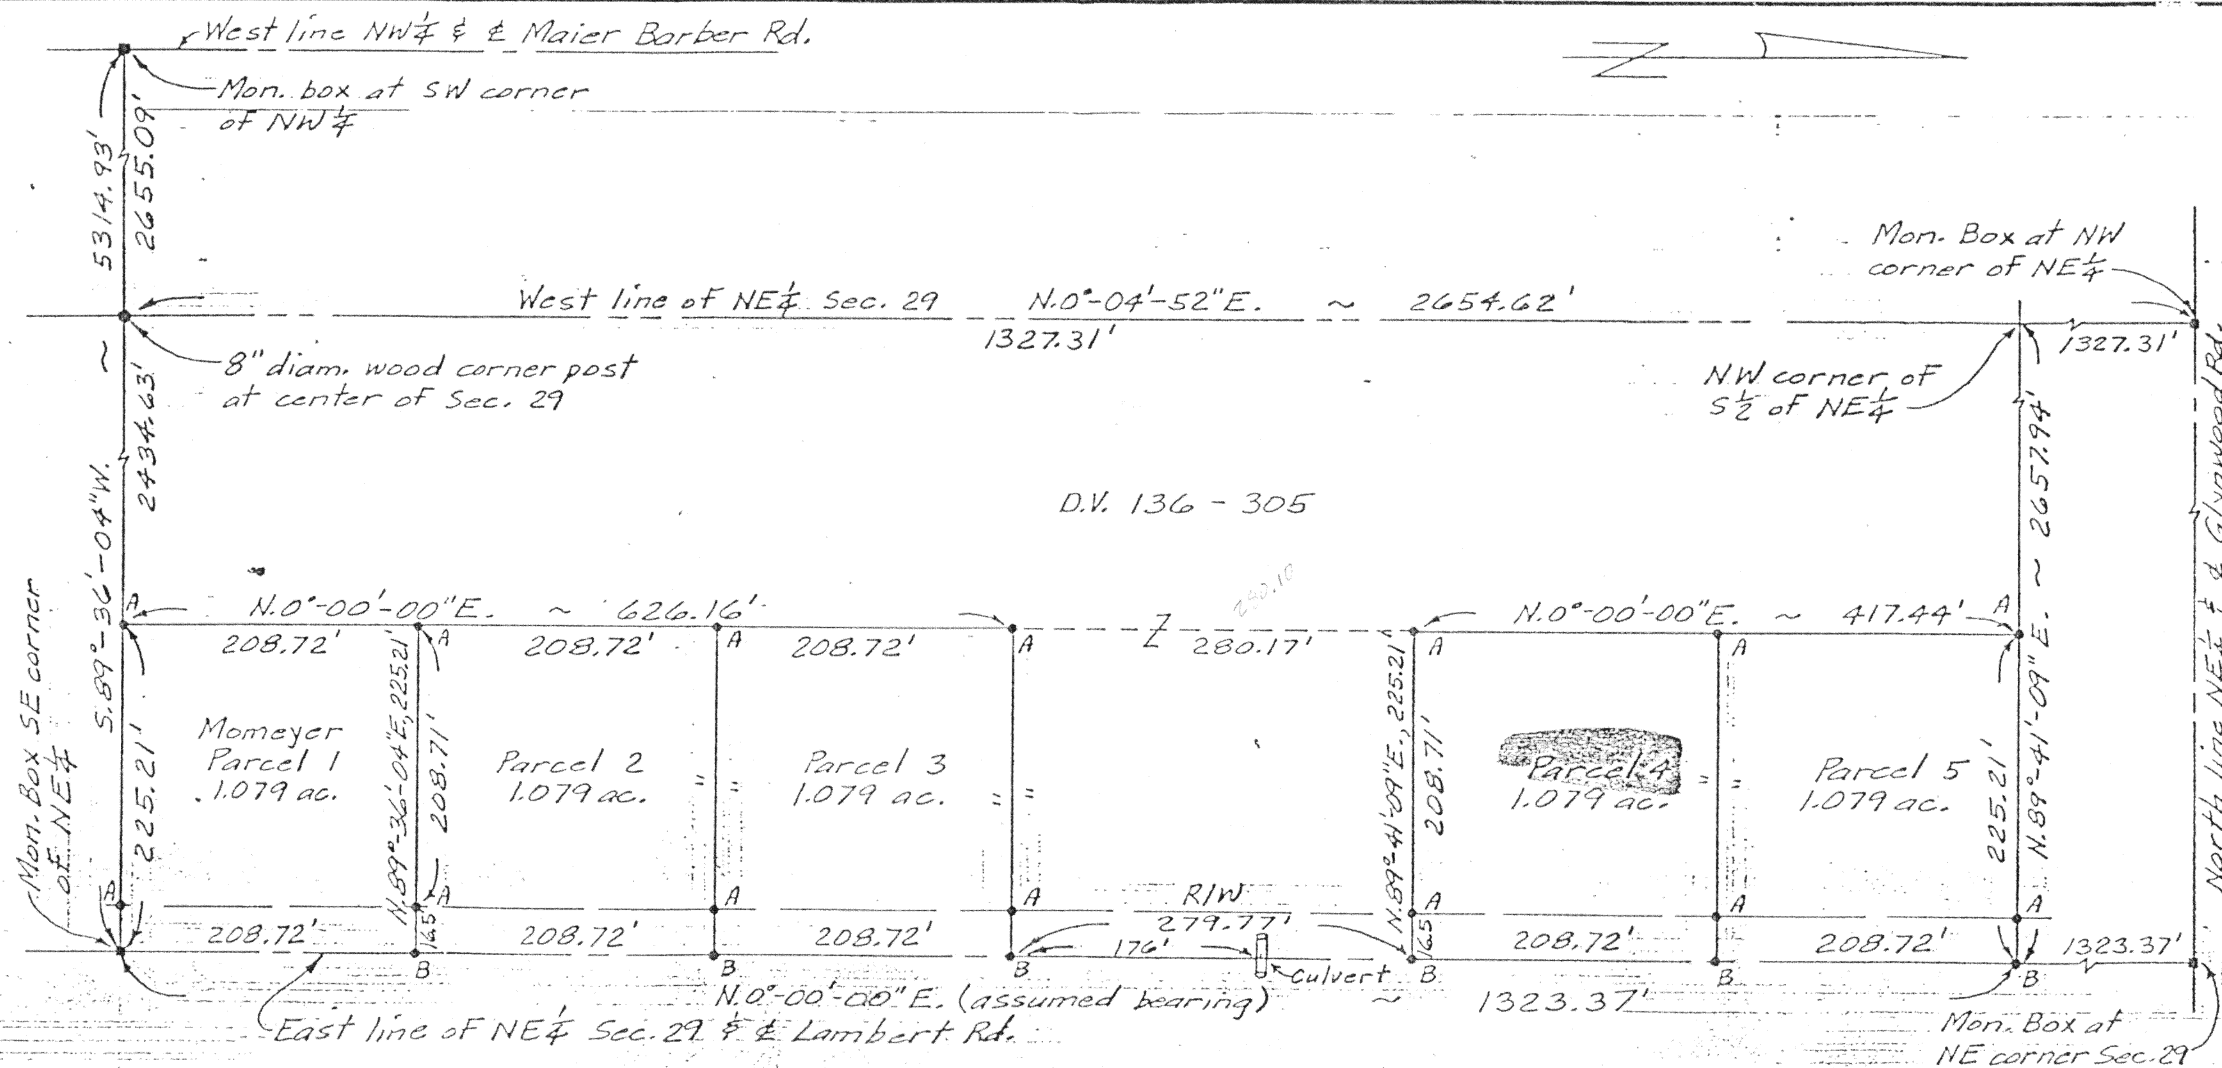

LEGEND
 A = Set #5 rebar
 B = Set PK nail

All dimensions shown
 were Field measured.

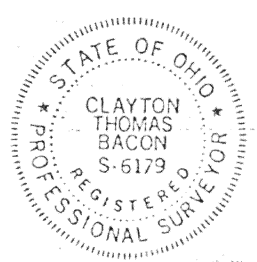

BACON & ASSOCIATES
 4600 Kitamat Trail
 Lima, Ohio 45805
 419-999-3756
Clayton T. Bacon
 Clayton T. Bacon

Survey Prepared for George Gibson		
SCALE: 1" = 100'	APPROVED BY	DRAWN BY
DATE: 11-14-90		
Part NE 1/4 of Sec. 29, T5S, R4E, Noble Township, Auglaize County, Ohio		
		DRAWING NUMBER

L-522

Bacon & Associates

Engineering and Surveying

4600 Kitamat Trail

Phone: (419) 999-3756

Lima, Ohio 45805

DESCRIPTION (Parcel No. 4)

Being a parcel of land in the NE $\frac{1}{4}$ of Section 29, T5S, R4E, Noble Township, Auglaize County, Ohio, more particularly described as follows:

Beginning at a set PK nail on the east line of the NE $\frac{1}{4}$ of Section 29 (being also the centerline of Lambert Road), N.0 $^{\circ}$ -00'-00"E. (assumed bearing), 905.93' from the monument box at the southeast corner of said NE $\frac{1}{4}$, thence the following courses;

1. S.89 $^{\circ}$ -41'-09"W., 225.21' to a set #5 rebar, passing over a set #5 rebar at 16.50';
2. N.0 $^{\circ}$ -00'-00"E., 208.72' to a set #5 rebar;
3. N.89 $^{\circ}$ -41'-09"E., 225.21' to a set PK nail on the centerline of Lambert Road, passing over a set #5 rebar at 208.71';
4. S.0 $^{\circ}$ -00'-00"W. on the centerline of Lambert Road, 208.72' to the POINT OF BEGINNING.

The above described parcel contains 1.079 acres, more or less, subject to all legal highways and easements of record.



Clayton T. Bacon

L-523