
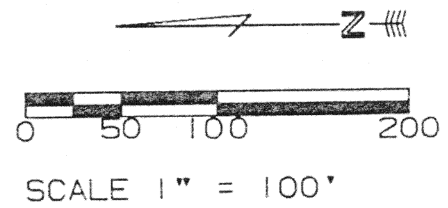


SURVEY OF 4 LOTS FOR CHARLES U. WENDELN

PART OF THE SOUTHWEST FRACTION QUARTER OF SEC. 19,
T-7-S, R-4-E, JACKSON TOWNSHIP, AUGLAIZE CO., OHIO

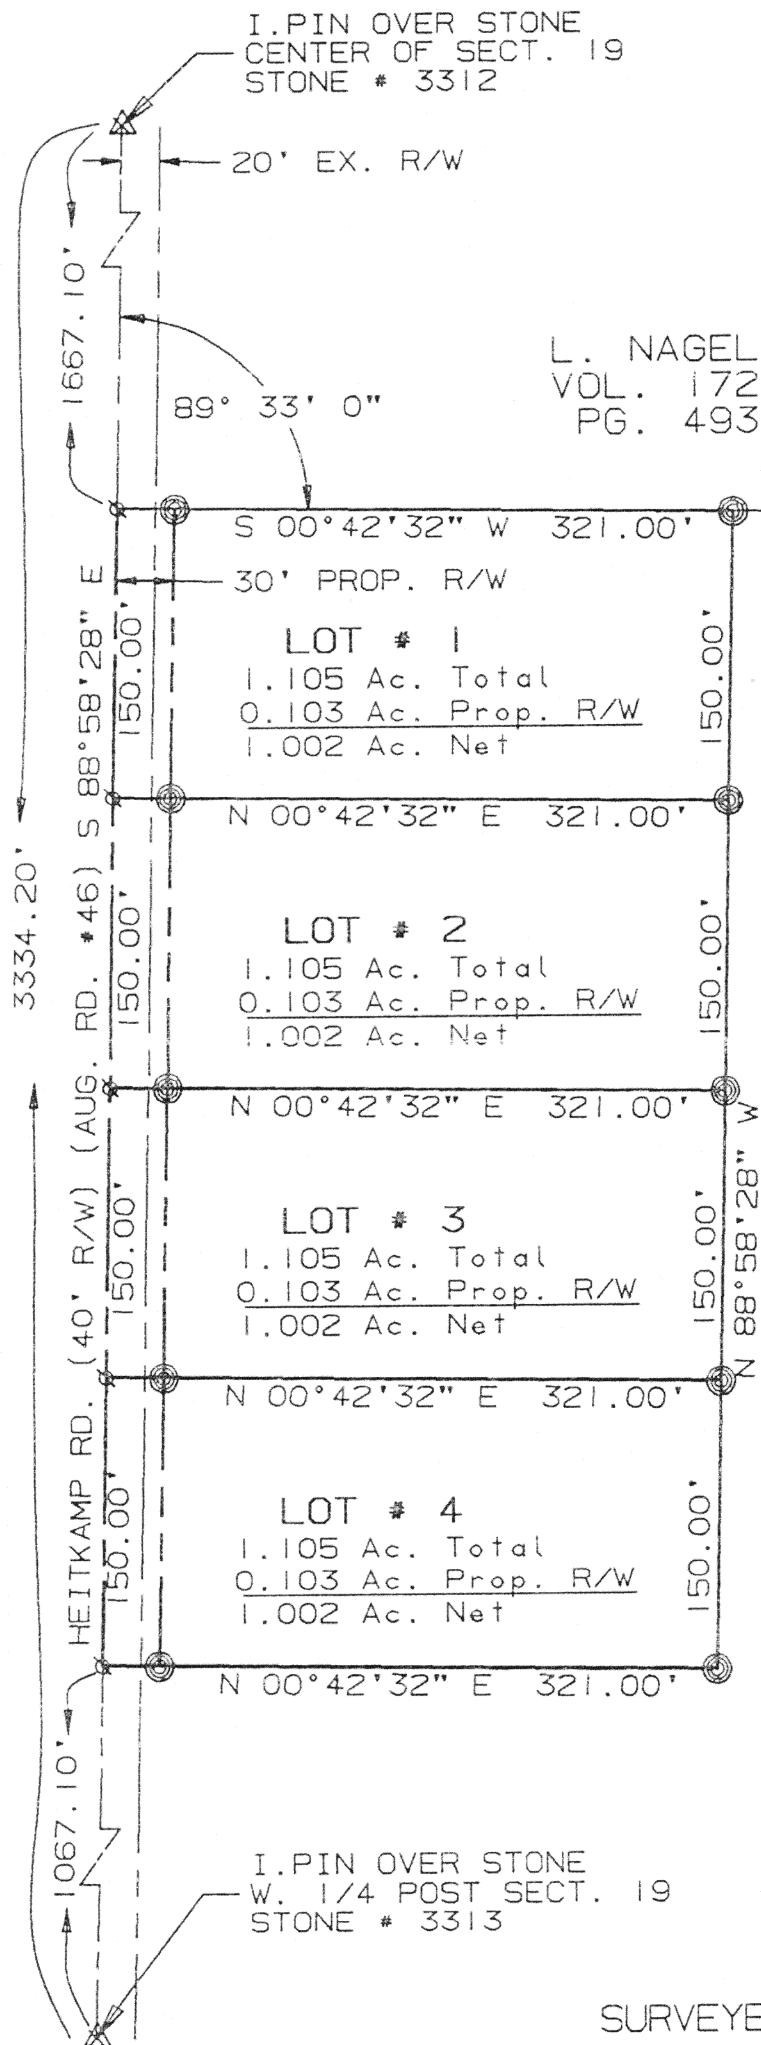

I hereby dedicate the
permanent easement for roadway
purposes as shown on this
plat.

Charles U. Wendeln
CHARLES U. WENDELN

CHARLES U. WENDELN
VOL. 241, PG. 0699



SURVEYED BY: *Eric C. Thomas*
ERIC C THOMAS REG. SURVEYOR #7236
DATE: 07-07-95

L-570

Client	CHARLES U. WENDELN		
County	AUGLAIZE	Twp.	JACKSON
Sec.	19		
Drawn By	E. THOMAS	Scale	1" = 100'
Checked by	R. STAHL	Date	7-5-95
Sheet	1	of	1
(T-7-S; R-4-E)			