


SURVEY OF 1.157 Ac. TRACT FOR PATRICIA L. HEITKAMP
SURVEY OF 1.016 Ac. TRACT FOR THOMAS F. HEITKAMP
PART OF THE SOUTHEAST QUARTER OF SEC. 19,
T-7-S, R-4-E, JACKSON TOWNSHIP, AUGLAIZE CO., OHIO

PATRICIA L. HEITKAMP
THOMAS F. HEITKAMP
VOL. 105, PG. 820

I.PIN OVER STONE
E. 1/4 POST SECT. 19
STONE # 3311

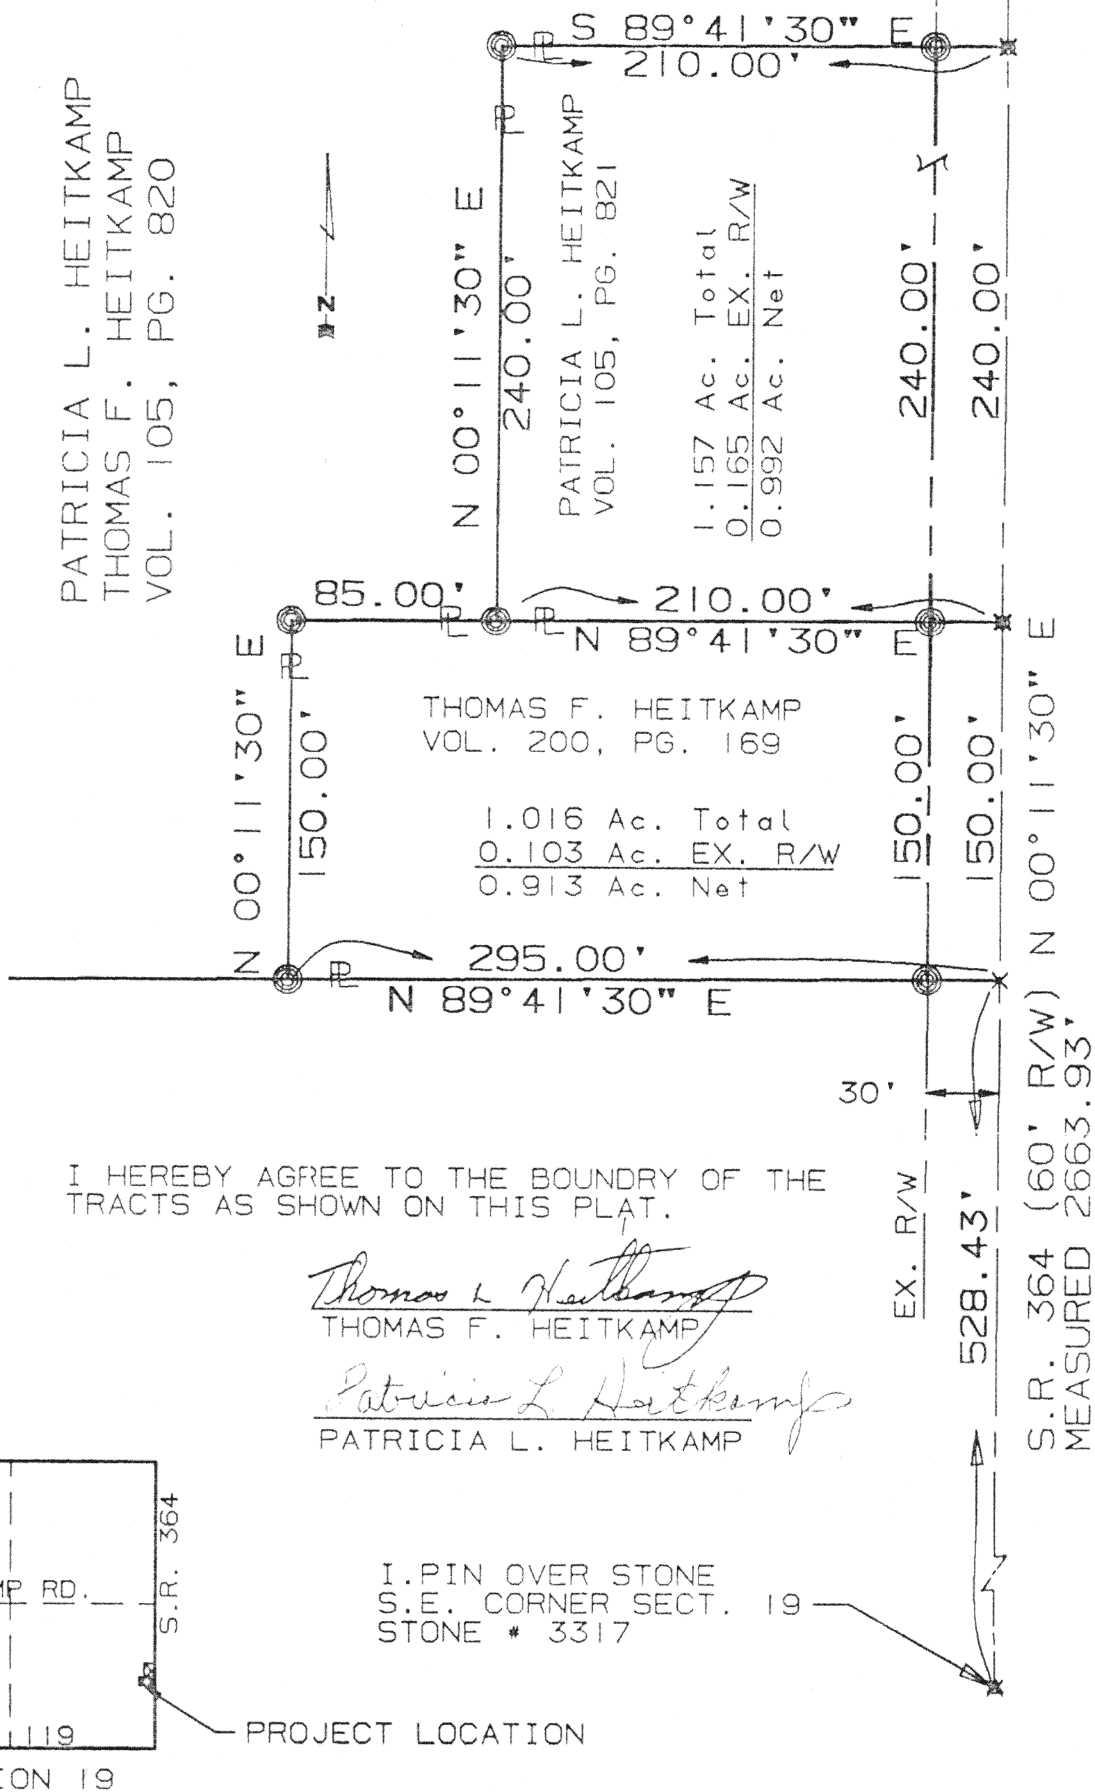

I HEREBY AGREE TO THE BOUNDRY OF THE
TRACTS AS SHOWN ON THIS PLAT.

Thomas L. Heitkamp
THOMAS F. HEITKAMP

Patricia L. Heitkamp
PATRICIA L. HEITKAMP

I.PIN OVER STONE
S.E. CORNER SECT. 19
STONE # 3317



● IRON PIN SET
✱ PK NAIL SET

0 40 80 160
SCALE 1" = 80'

SURVEYED BY: *Eric C. Thomas*
ERIC C THOMAS REG. SURVEYOR #7236
DATE: 03-29-96

REFERENCE TO PREVIOUS SURVEY
THIS SECTION BY ALVIN J.
SPRALEY REG. SURVEYOR #5016
FOR HEITKAMP IN JUNE 1991

Client PATRICIA L. HEITKAMP
County AUGLAIZE Twp. JACKSON Sec. 19
Drawn By E. THOMAS Scale 1" = 80' Drwg.No.
Checked by R. STAHL Date 3-29-96
Sheet 1 of 1
(T-7-S;R-4-E)