


BLOCK K

BLOCK I

LOT 61


CL SIXTH STREET 50' R/W

SCALE 1" = 60'

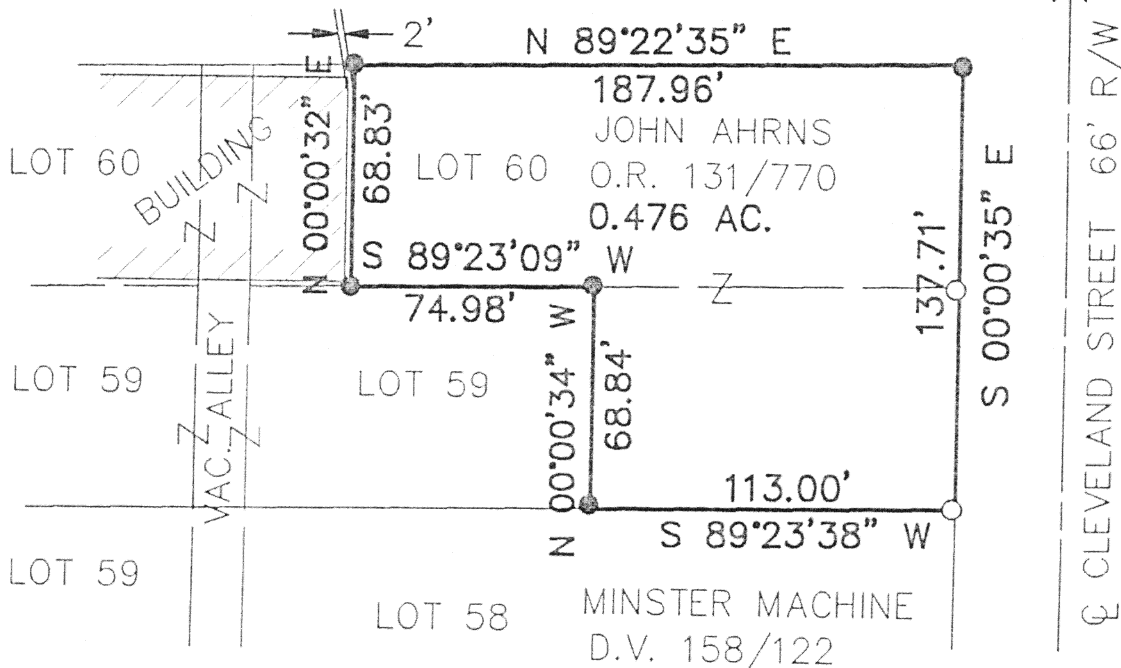

LEGEND

- 5/8" X 30" IP SET W/CAP
- IRON PIN FOUND
- ⊗ RAILROAD SPIKE FOUND

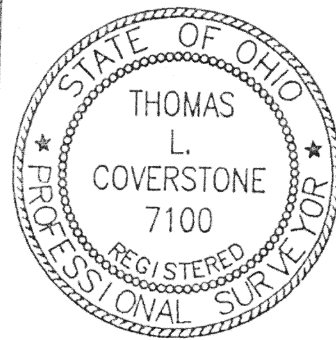

Thomas L. Coverstone

THOMAS L. COVERSTONE, P.S. #7100

11/7/95
DATE

Signature by President Lee Fortkamp, Jr. of the Village of Minster Planning Commission denotes approval of this plat.

Signed: _____ Date: _____

Signature by Theodore Purpus, Mayor of the Village of Minster denotes approval of this plat.

Signed: _____ Date: _____

Signature by President Dennis Kitzmiller of the Village of Minster Council denotes approval of this plat.

Signed: _____ Date: _____



OHIO BLDG. • 113 N. OHIO AVE. • SUITE 200
SIDNEY, OHIO 45365
(513) 497-0200 • FAX (513) 497-0300

CLIENT LOT SPLIT OF LOTS 59 & 60, BLOCK I
VILLAGE MINSTER, AUG. BLOCK No. 1 LOT No. 59 & 60
DRAWN BY bhh SCALE 1" = 60' DRWG. No. 95106PLA
CHECKED BY TLC DATE 12-28-95
SHEET 1 OF 1

L-608

Sec 27