


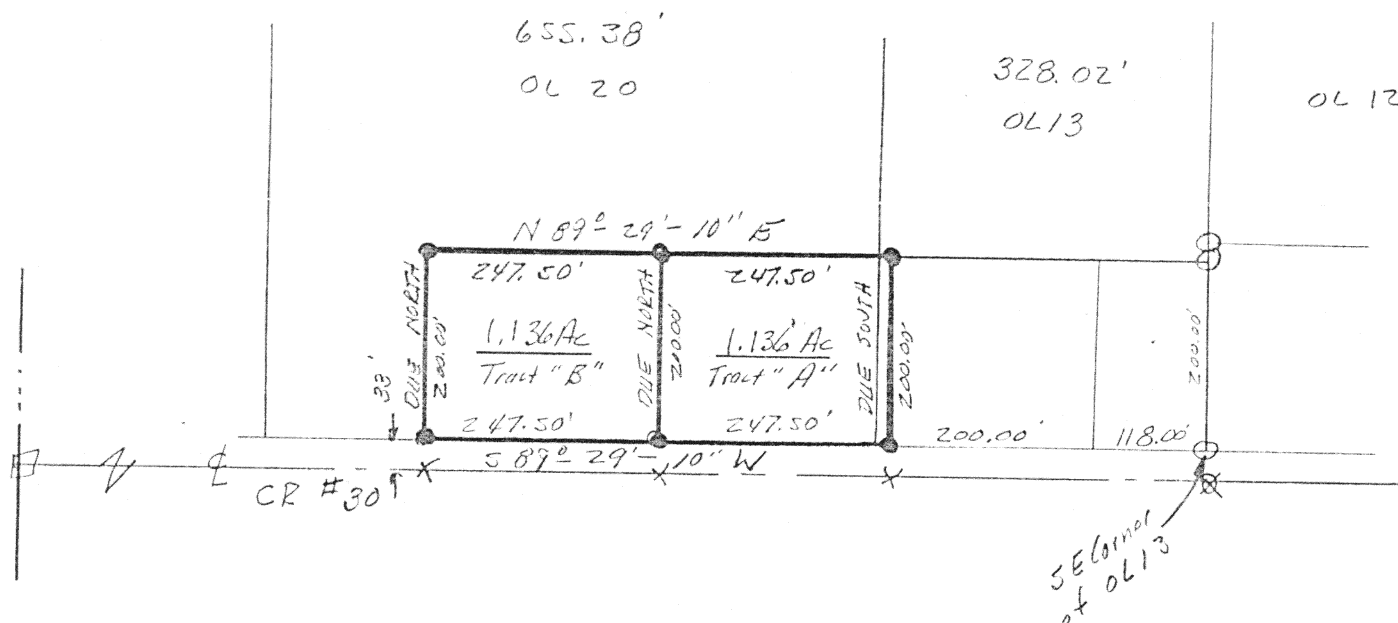

Scale:
1" = 200'



- O = 1P fd. Remhart cap
- ⊗ = P.K. Nail fd
- = Monument Box
- = 3/8" Robot set
- X = P.K. Nail set

Dred Reference
Vol. 204 Pg. 0730



William G. Fultz, Jr.

Signature by a representative of the County Health Dept.
denotes compliance with Health Regulations.
Signed: _____ Date _____

Signature by a representative of the Auglaize County Regional
Planning Commission denotes approval of this plat.
Signed: _____ Date _____

Signature by a representative of City with 3 mile limit juris-
diction or Twp. Trustees or Village with zoning jurisdiction
denotes approval of this plat. Signed: _____
for political S. D. of: _____ Date _____

Signature by a representative of the County Engineer's Dept.
denotes that this plat meets tax map plat requirements.
Signed: _____ Date _____

L-609

Client Steve Lening
County Auglaize Twp. Jackson Sec. 27
Drawn by W.F. Scale 1" = 200' Drwg. No. 1
Checked by W.F. Date 18 Nov. 1996
Sheet _____ of _____
(T 7 S; R 4 E)