

O. & P. HEITKAMP PLAT



SEC. 30, T-7 S, R-4 E

JACKSON TOWNSHIP

AUGLAIZE COUNTY, OHIO




Scale:
1" = 200'

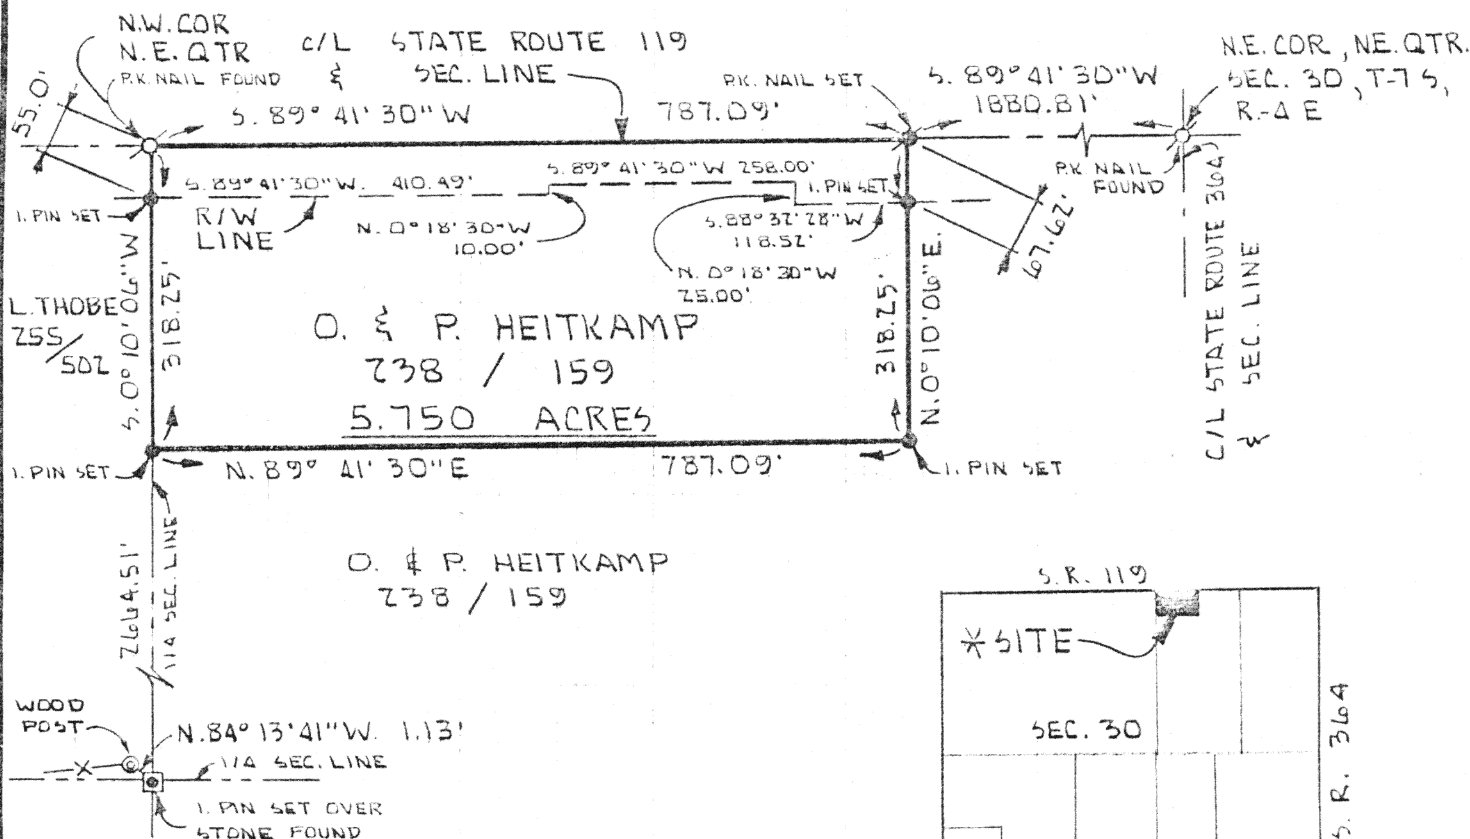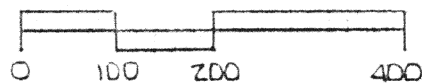


LEGEND

- ⊗ P.K. NAIL FOUND
- ⊙ P.K. NAIL SET
- 5/8" IRON PIN SET
- ⊕ 5/8" IRON PIN SET OVER STONE FOUND

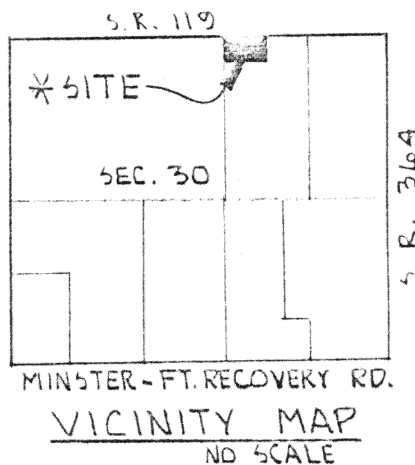

SURVEY REFERENCES:

DEED VOL. 238, PG 159
DEED VOL. 64, PG. 604
SURVEY OF SEC. 30 BY B. SHERMAN
DATED JANUARY, 1913.
O.D.O.T. R/W PLANS & REFERENCES
AUG. ~ 119 ~ O.D.O. (S.R. 119)
BEARINGS BASED ON C/L S.R. 119 BY
O.D.O.T., S. 89° 41' 30" W

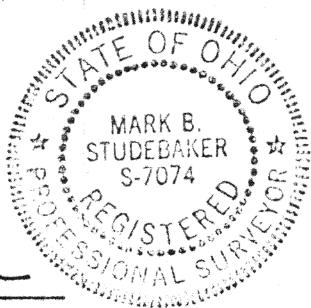

Mark B. Studebaker

MARK B. STUDEBAKER NO 7074

Signature by a representative of the County Engineer's Dept.
denotes that this plat meets tax map plat requirements.
Signed: N/A Date: _____

Signature by a (representative of the) County Commissioner(s)
denotes approval of this plat.
Signed: N/A Date: _____

Signature by a representative of the County Health Dept.
denotes compliance with Health Regulations.
Signed: N/A Date: _____

Signature by a representative of the Auglaize County Regional
Planning Commission denotes approval of this plat.
Signed: N/A Date: _____

WORLD & ASSOCIATES INC.
CONSULTING ENGINEERS & SURVEYORS

1067 FAIRMINGTON DR.
SHELBY, OHIO 45363
513-492-7436 & 7837

128 EAGLE CITY RD.
SPRINGFIELD, OHIO 45582
513-390-7034

Client OTHMAR AND PATRICIA HEITKAMP
County AUGLAIZE Twp. JACKSON Sec. 30
Drawn by T.H.K. Scale 1"=200' Drwg. No. 88286.01
Checked by M.B.S. Date NOV. 29, 1988
Sheet 1 of 1
(T 7 S; R 4 E)

L-624