


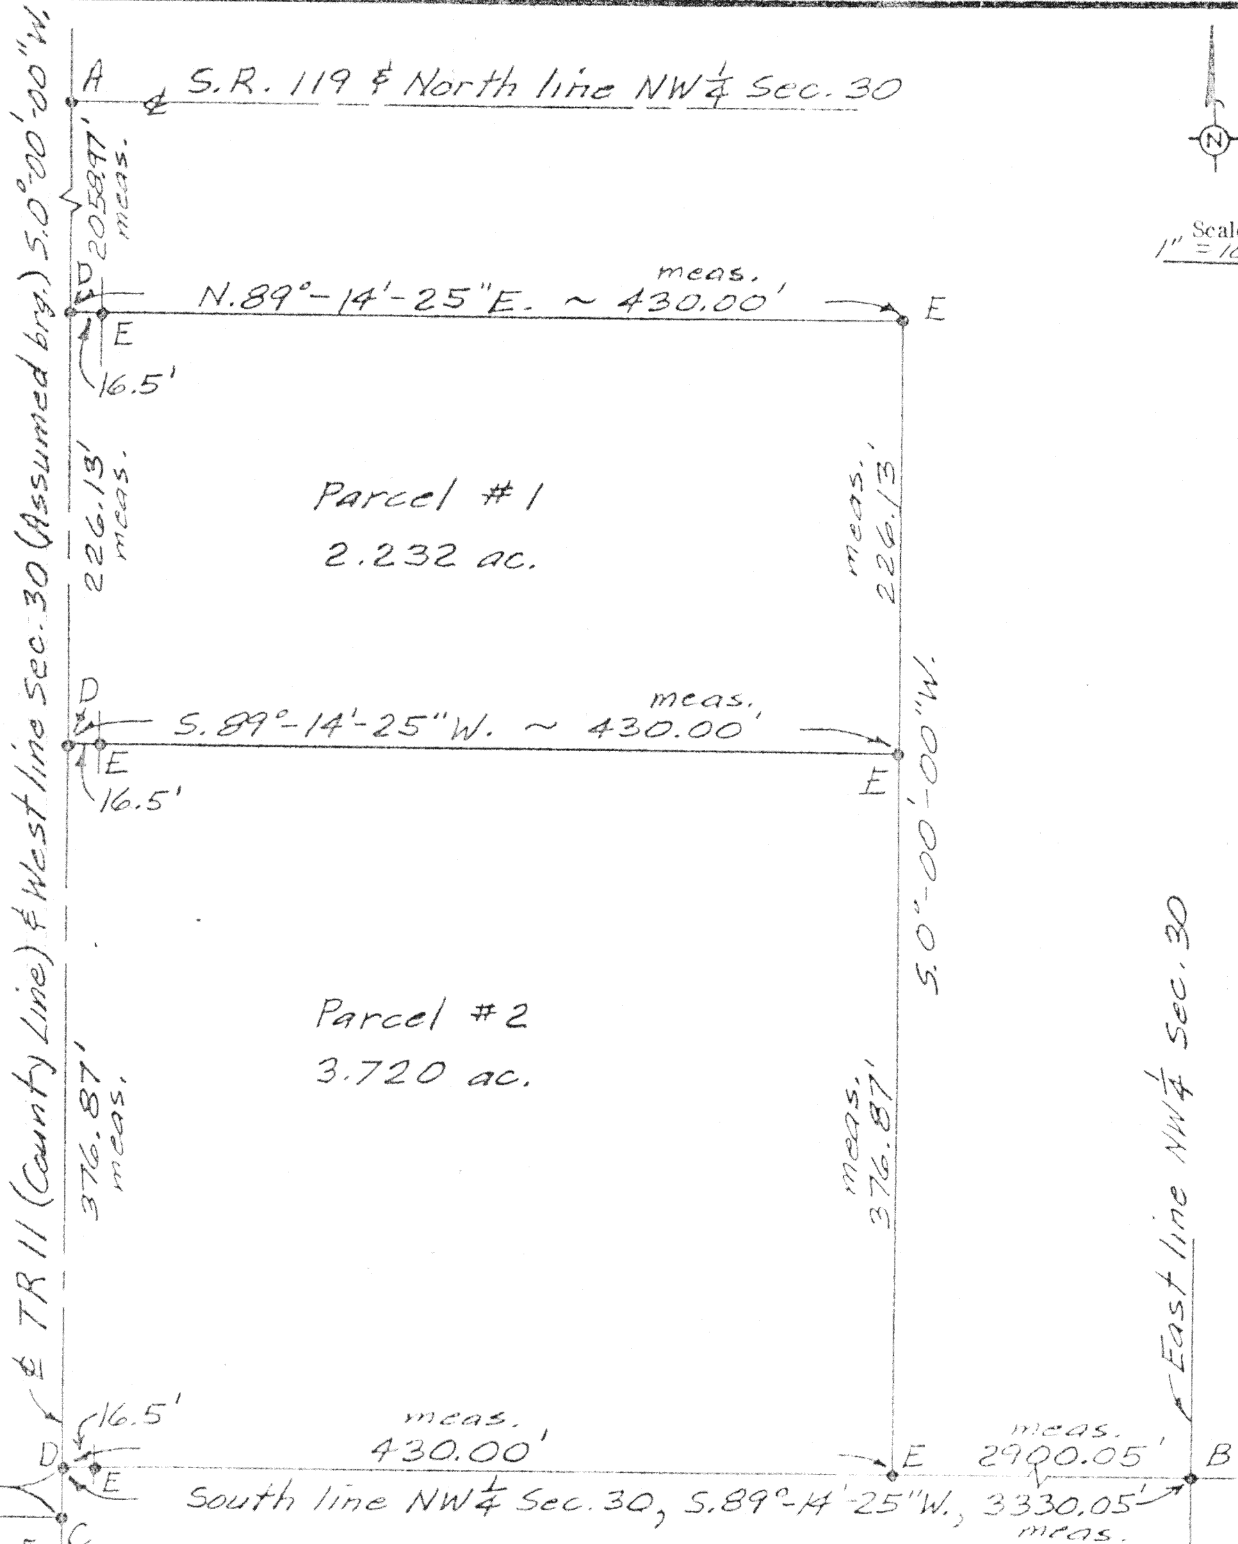

South line of NE 1/4 Sec. 25, T7S, R3E, Marion Twp., Mercer Co.

L-625

Signature by a representative of the County Engineer's Dept. denotes that this plat meets tax map plat requirements.

Signed: [Signature] Date 12/14/89

Signature by a (representative of the) County Commissioner(s) denotes approval of this plat.

Signed: _____ Date _____

Signature by a representative of the County Health Dept. denotes compliance with Health Regulations.

Signed: _____ Date _____

Signature by a representative of the Auglaize County Regional Planning Commission denotes approval of this plat.

Signed: [Signature] Date 12/14/89

Bacon & Associates
4600 Kitamat Trail
Lima, Ohio 45805
419-999-3756

Client Larry Thobe
County Auglaize Twp. Jackson Sec. NW 1/4, 30
Drawn by CTB Scale 1" = 100' Map No. _____
Checked by _____ Date 11-27-89
Sheet 1 of 1 (T 7 S; R 4 E)

Bacon & Associates

Engineering and Surveying

4600 Kitamat Trail

Phone: (419) 999-3756

Lima, Ohio 45805

DESCRIPTION (Parcel #2)

Being a parcel of land in the NW $\frac{1}{4}$ of Section 30, T7S, R4E, Jackson Township, Auglaize County, Ohio, more particularly described as follows;

Beginning at a set PK nail at the established southwest corner of the NW $\frac{1}{4}$ of Section 30 thence the following courses;

1. N.0⁰-00'-00"E. (assumed bearing) on the centerline of TR11, 376.87' to a set PK nail;
2. N.89⁰-14'-25"E., 430.00' to a set #5 rebar, passing over a set #5 rebar at 16.50';
3. S.0⁰-00'-00"W., 376.87' to a set #5 rebar on the south line of the NW $\frac{1}{4}$;
4. S.89⁰-14'-25"W., 430.00' to the POINT OF BEGINNING, passing over a set #5 rebar at 413.50'.

The above described parcel contains 3.720 acres, more or less, subject to all legal highways and easements of record.



Clayton T. Bacon

L-6246

Signature by a representative of the County Engineer's Dept. denotes that this plat meets tax map plat requirements. Signed: _____ Date _____	Signature by a (representative of the) County Commissioner(s) denotes approval of this plat. Signed: _____ Date _____
Signature by a representative of the County Health Dept. denotes compliance with Health Regulations. Signed: _____ Date _____	Signature by a representative of the Auglaize County Regional Planning Commission denotes approval of this plat. Signed: _____ Date _____
Bacon & Associates 4600 Kitamat Trail Lima, Ohio 45805 419-999-3756	Client <u>Larry Thobe</u> County <u>Auglaize</u> Twp. <u>Jackson</u> Sec. <u>NW$\frac{1}{4}$, 30</u> Drawn by <u>CTB</u> Scale <u>1"=100'</u> Drwg. No. _____ Checked by _____ Date <u>11-27-89</u> Sheet <u>1</u> of <u>1</u> (T <u>7</u> S; R <u>4</u> E)