


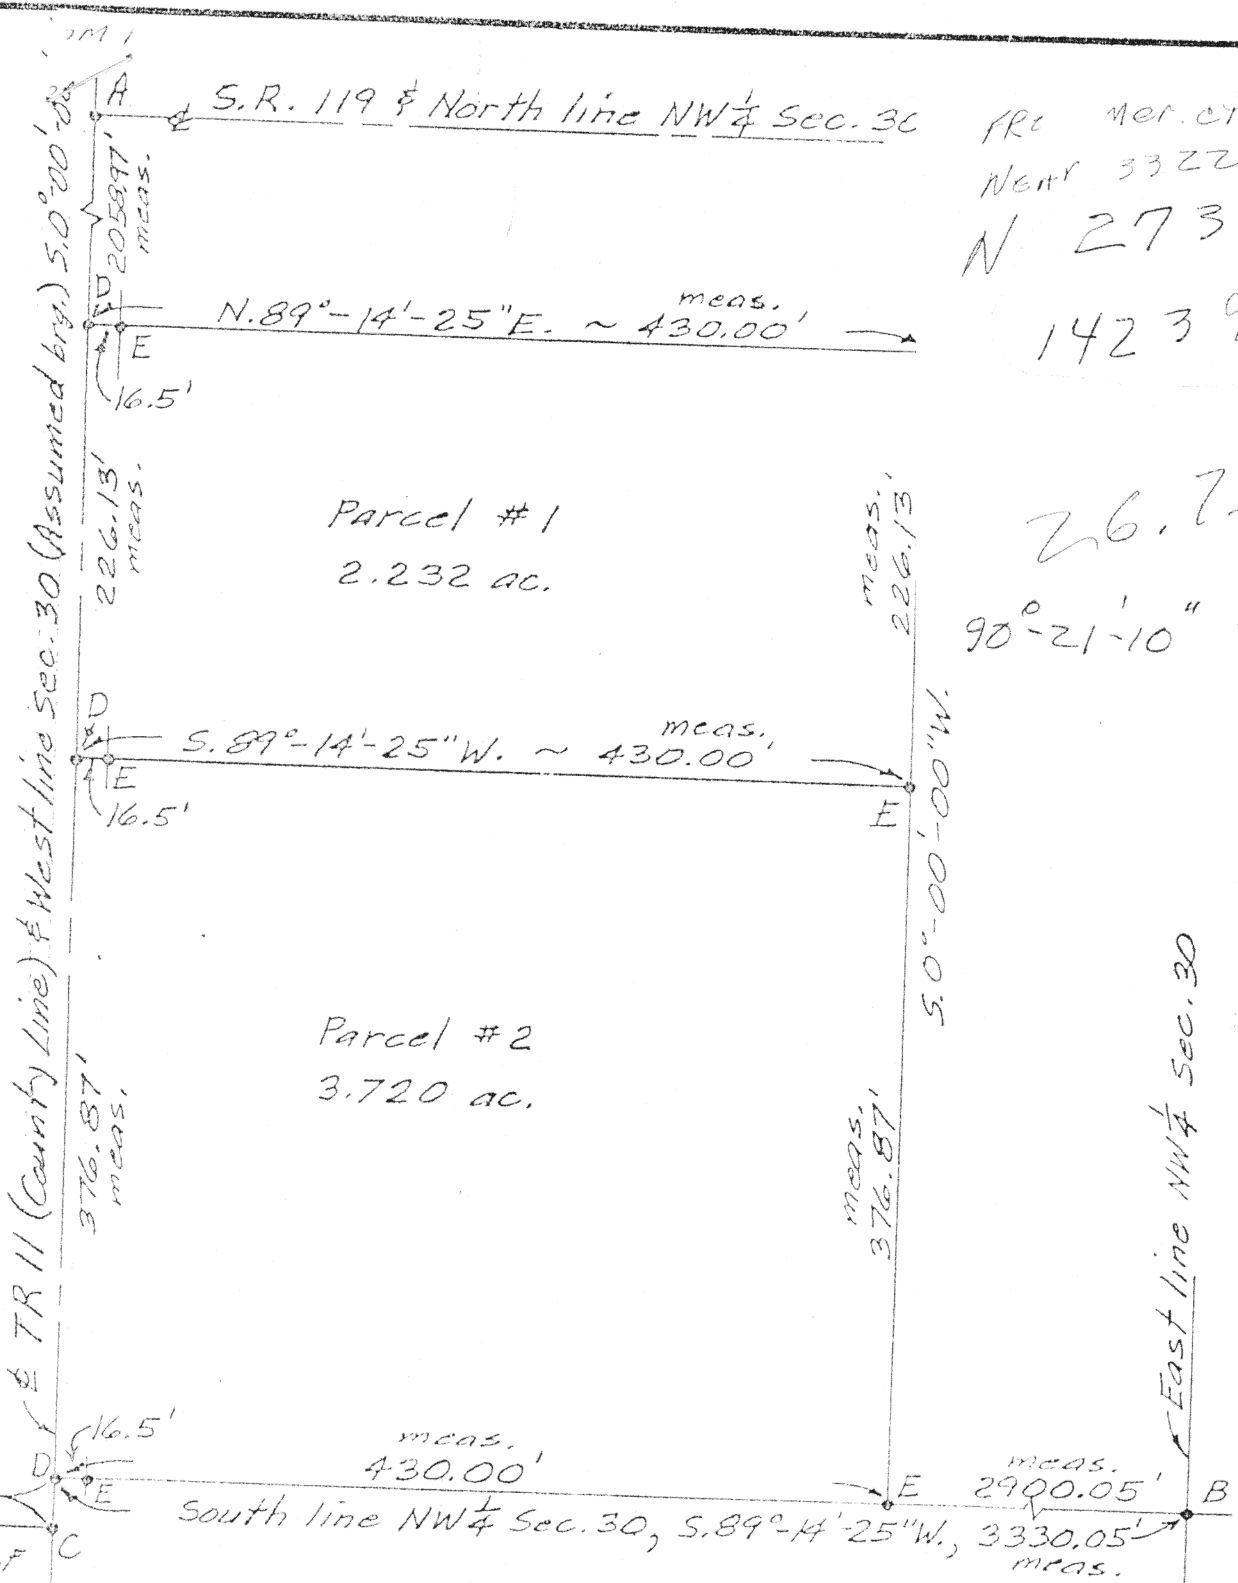


FR Mercer Cty
 Neat 3322
 N 273325
 1423923.
 26.75
 90°-21'-10" SPNT

South line of
 NE 1/4 Sec. 25,
 T7S, R3E,
 Marion Twp.,
 Mercer Co.

LEGEND

- A = Found PK nail
- B = Found #5 rebar
- C = Found 3/4" pipe over stone
- D = Set PK nail
- E = Set #5 rebar & cap

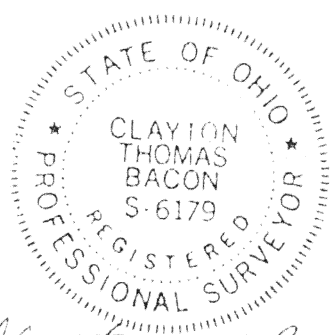

Clayton J. Bacon

Signature by a representative of the County Engineer's Dept.
 denotes that this plat meets tax map plat requirements.
 Signed: [Signature] Date 12/14/89

Signature by a (representative of the) County Commissioner(s)
 denotes approval of this plat.
 Signed: _____ Date _____

Signature by a representative of the County Health Dept.
 denotes compliance with Health Regulations.
 Signed: _____ Date _____

Signature by a representative of the Auglaize County Regional
 Planning Commission denotes approval of this plat.
 Signed: [Signature] Date 12/14/89

Bacon & Associates
 4600 Kitamat Trail
 Lima, Ohio 45805
 419-999-3756

Client Larry Thobe
 County Auglaize Twp. Jackson Sec. NW 1/4, 30
 Drawn by CTB Scale 1"=100' dwg. No. _____
 Checked by _____ Date 11-27-89
 Sheet 1 of 1
 (T 7 S; R 4 E)