



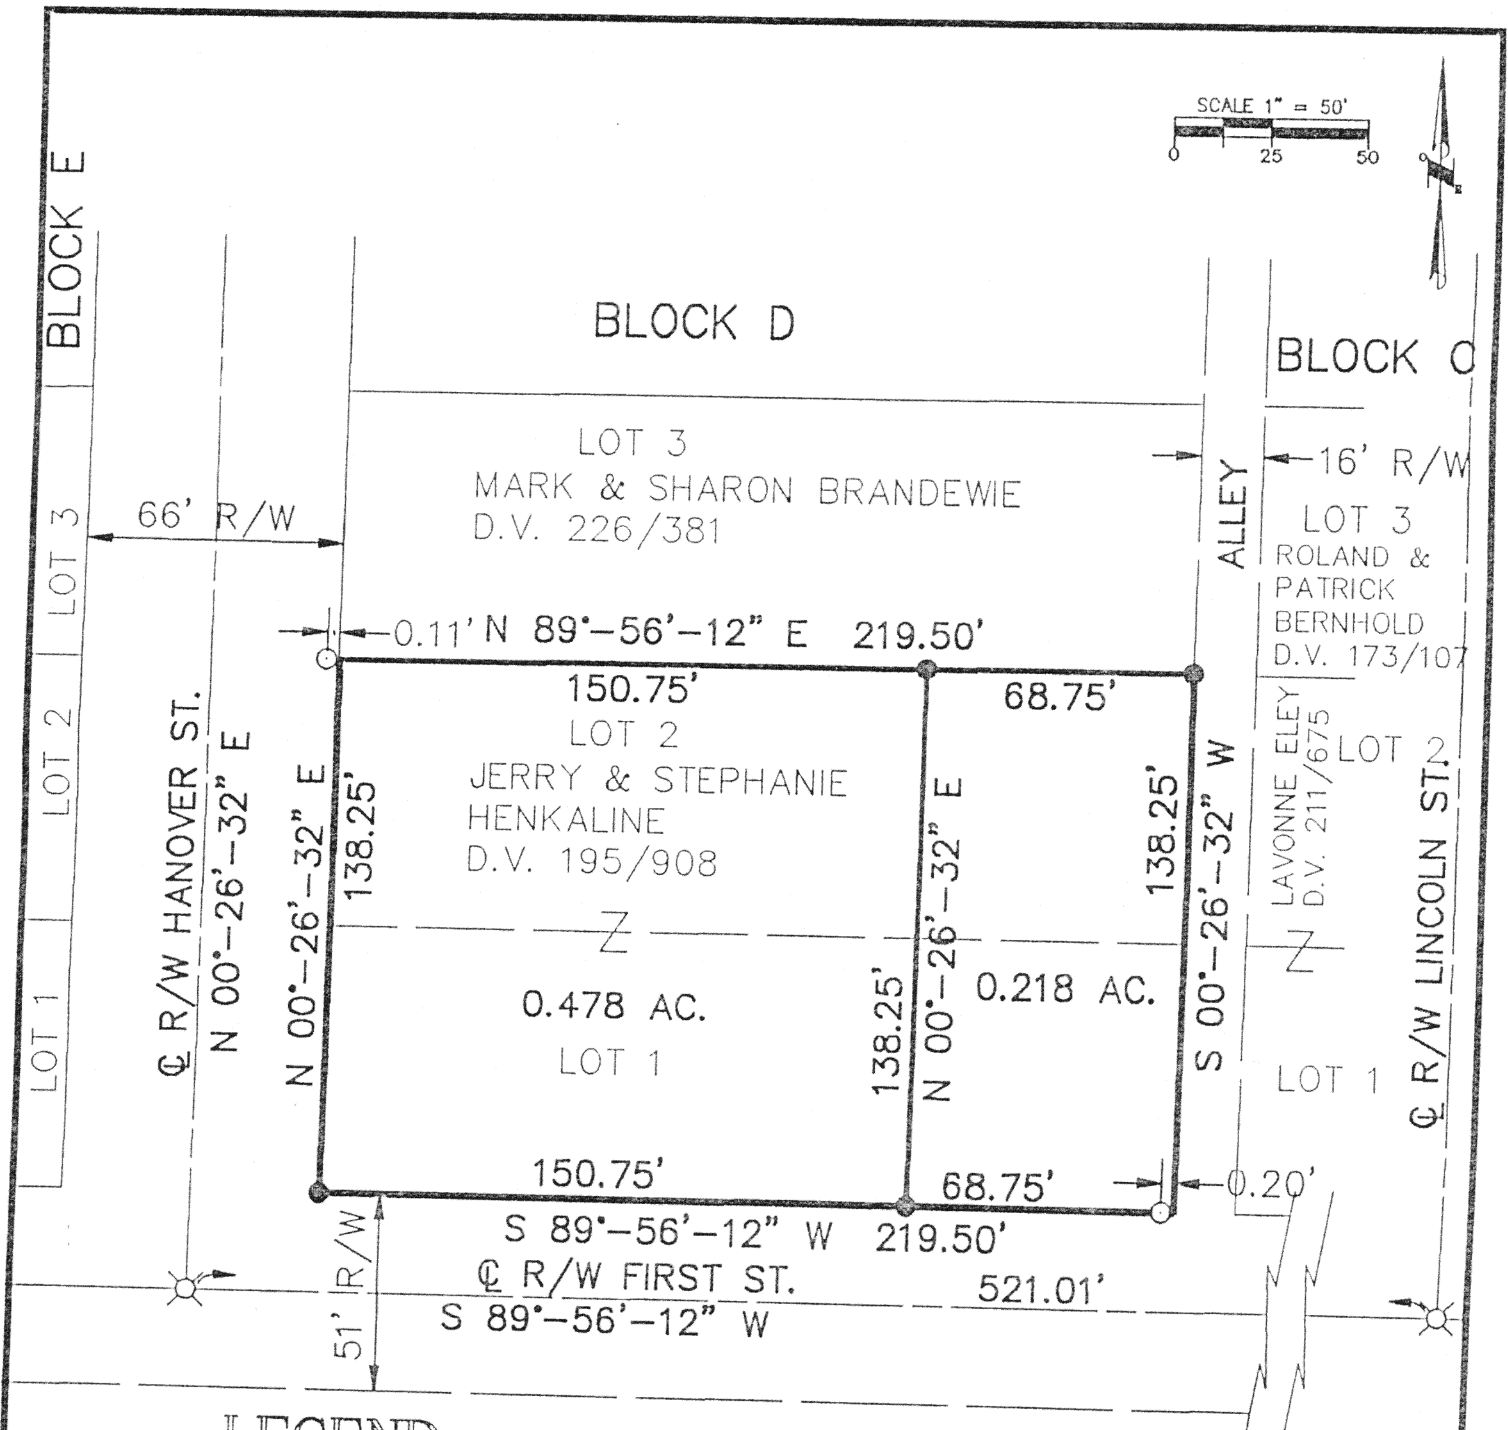

LEGEND

- 5/8" X 30" IP TO BE SET W/CAP
- IRON PIN FOUND
- ⊗ RAILROAD SPIKE FOUND

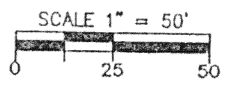

Thomas L. Coverstone
THOMAS L. COVERSTONE, P.S. #7100

5-3-95
DATE

Signature by President Lee Fortkamp, Jr. of the Village of Minster Planning Commission denotes approval of this plat.

Signed: _____ Date: _____

Signature by Theodore Purpus, Mayor of the Village of Minster denotes approval of this plat.

Signed: _____ Date: _____

Signature by President Dennis Kitzmiller of the Village of Minster Council denotes approval of this plat.

Signed: _____ Date: _____

Choice Engineering Corporation
OHIO BLDG. • 113 N. OHIO AVE. • SUITE 200
SIDNEY, OHIO 45365
(513) 497-0200 • FAX (513) 497-0300

CLIENT LOT SPLIT OF LOTS 1&2, BLOCK D
VILLAGE MINSTER, AUG. BLOCK No. D LOT No. 1&2
DRAWN BY bhb SCALE 1"=50' DRWG. No. 95102PLA
CHECKED BY TLC DATE 5/2/95
SHEET 1 OF 1

L-644

Sec 34