
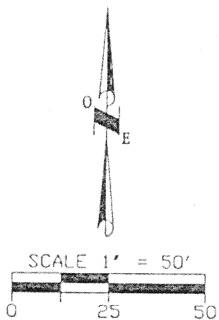


SURVEY OF LOT No. 20
BLOCK "K" IN THE VILLAGE
OF MINSTER, AUGLAIZE COUNTY, OHIO.

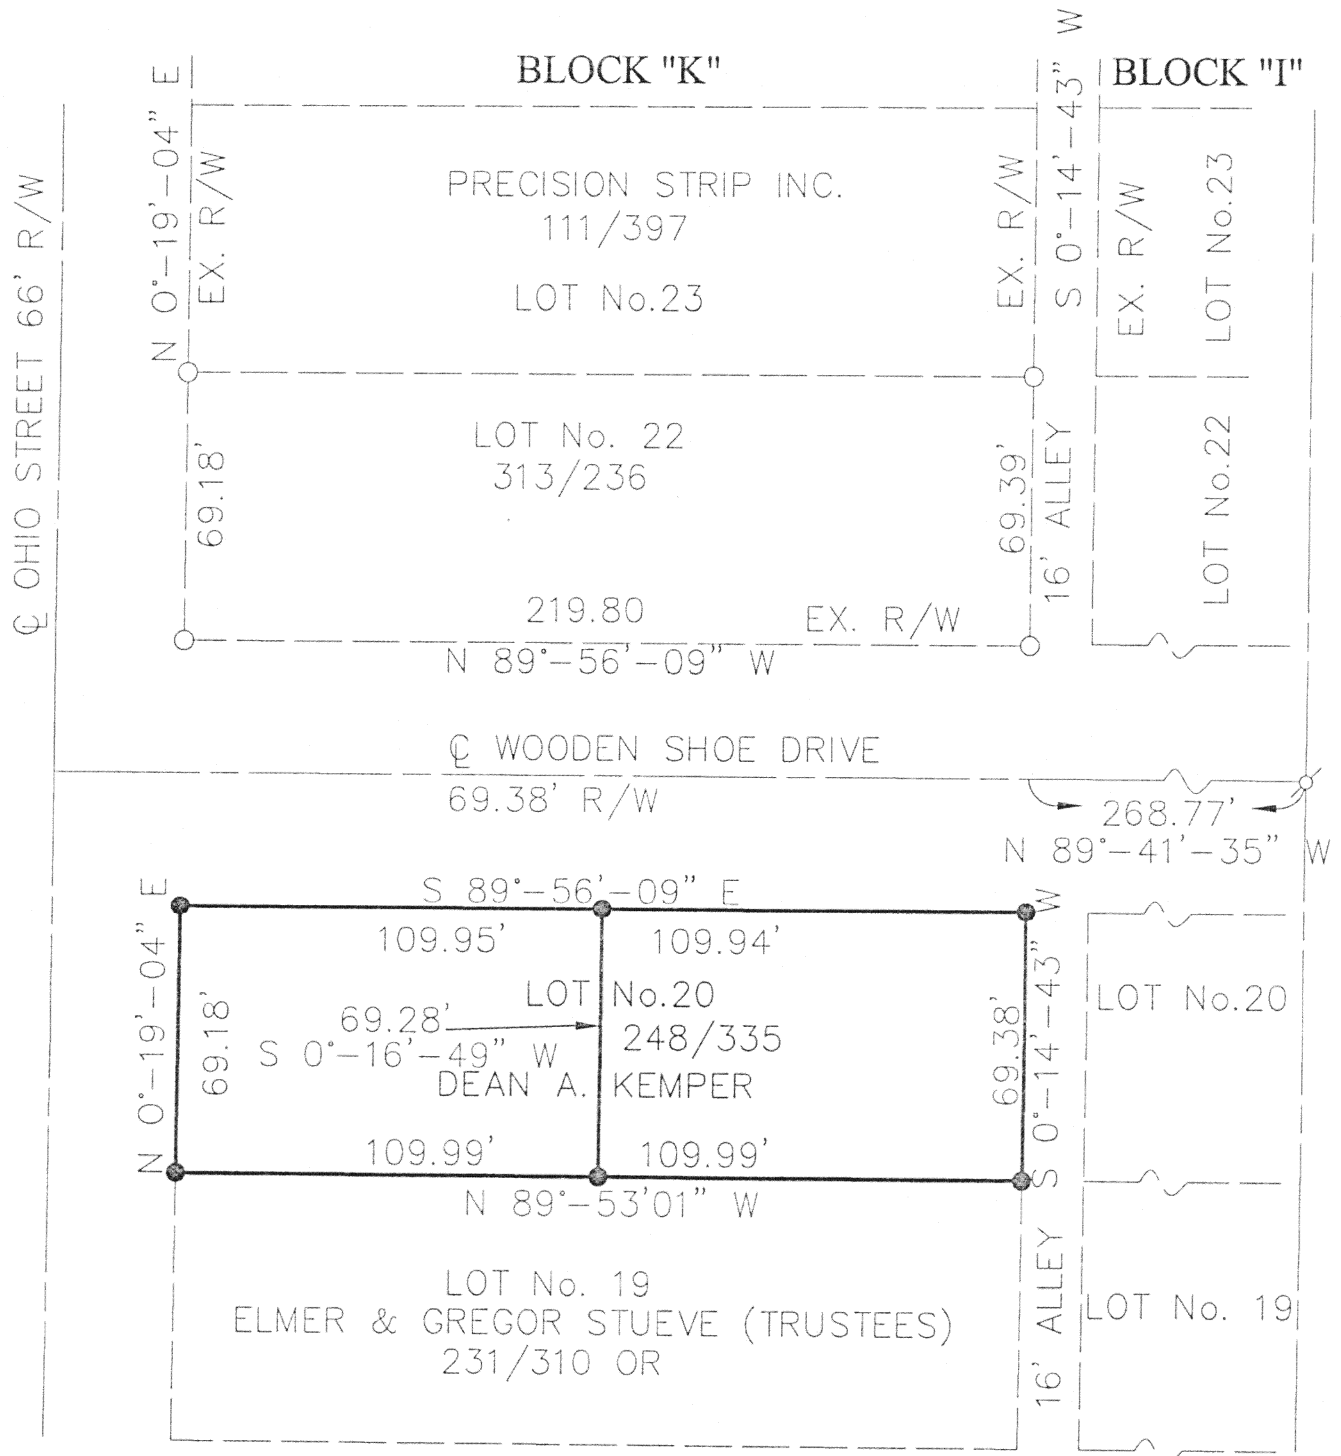

BEARING ARE ASSUMED

LEGEND

- 5/8" X 30" REBAR
W/CAP TO BE SET
- IRON PIN FOUND
- ⌘ P.K. NAIL FOUND

Thomas L. Coverstone
THOMAS L. COVERSTONE, P.S. #7100

4/07/98
DATE



CHOICE
ONE ENGINEERING

113 N. OHIO AVE. • SUITE 200
SIDNEY, OHIO 45365
(937) 497-0200 • FAX (937) 497-0300
Email: coe@bright.net

CLIENT DEAN KEMPER
VILLAGE MINSTER BLOCK No. K LOT No. 20
DRAWN BY DSM SCALE 1=50' DRWG. No. 9806
CHECKED BY TLC DATE 4/7/98
SHEET 1 OF 1 (T 7 S; R 4 E)

L-648

500 34