


VILLAGE OF MINSTER
INDUSTRIAL PARK
CENTURY TOOL LOT SPLIT

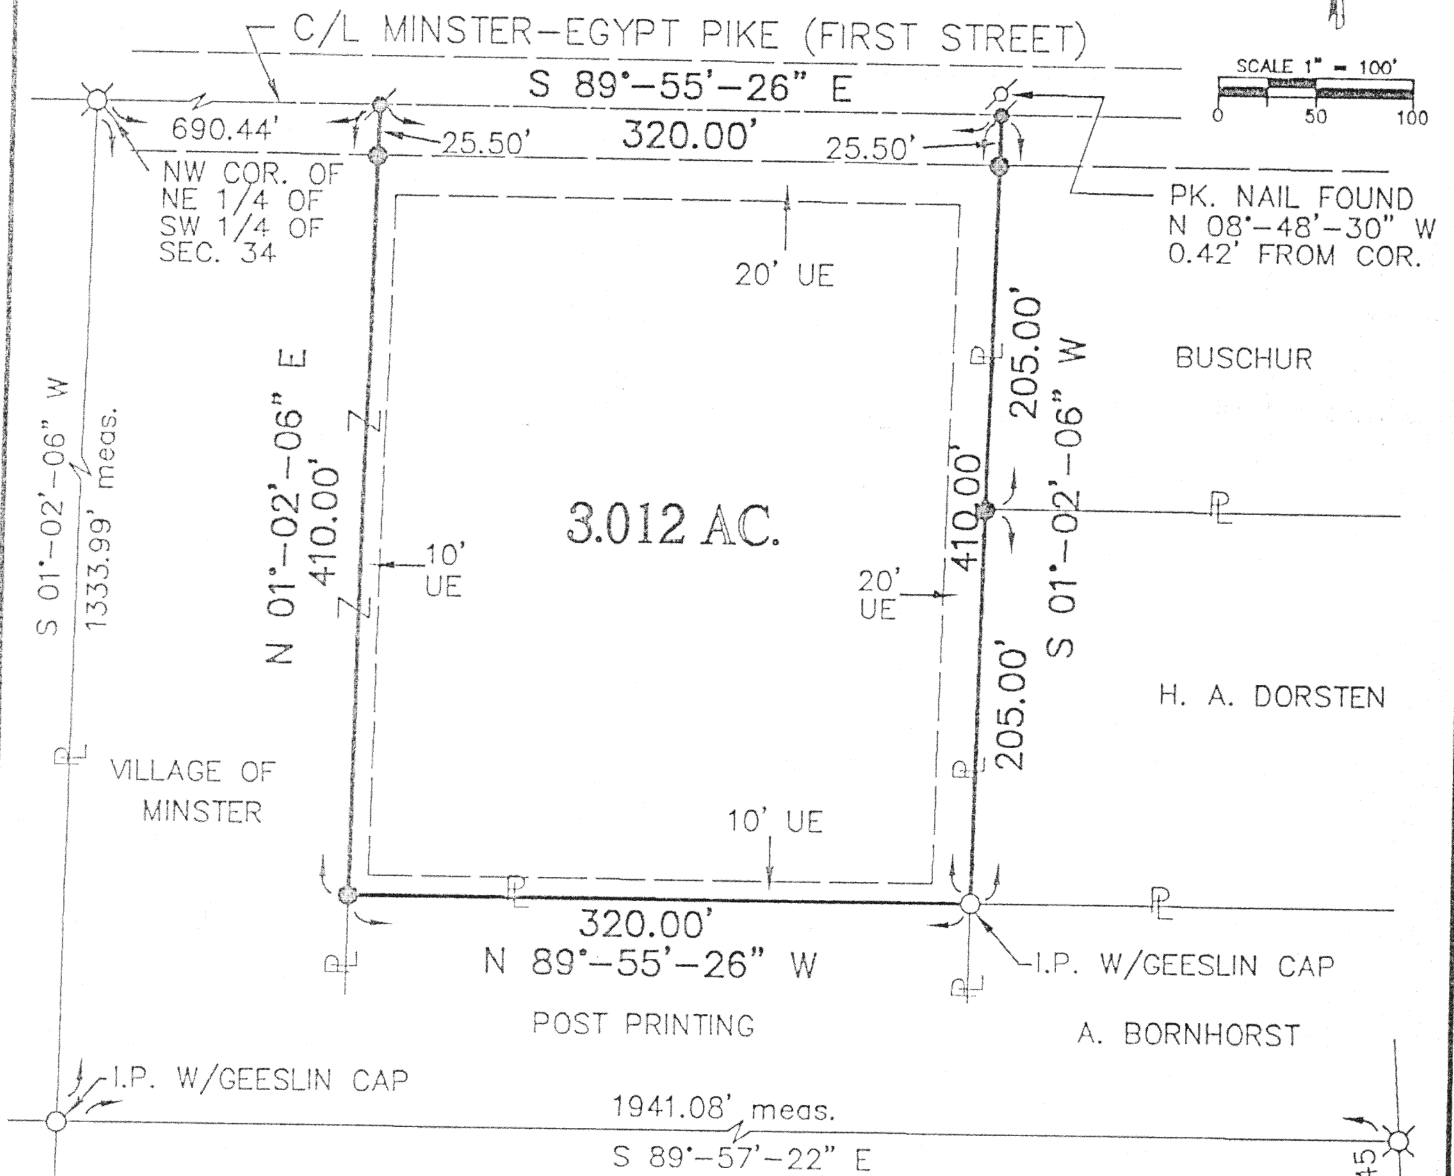


SCALE 1" = 100'
0 50 100



LEGEND

- 5/8" X 30" REBAR W/CAP SET
- IRON PIN FOUND
- ⊗ RAILROAD SPIKE FOUND
- ⊘ P.K. NAIL SET
- ⊙ P.K. NAIL FOUND

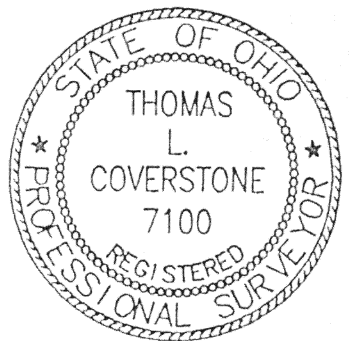

Thomas L. Coverstone
THOMAS L. COVERSTONE, P.S. #7100

2/1/96
DATE

Signature by President Lee Fortkamp, Jr. of the Village of Minster Planning Commission denotes approval of this plat.


Signed: _____ Date: _____

Signature by Dennis Kitzmiller, Mayor of the Village of Minster denotes approval of this plat.

Signed: _____ Date: _____

Signature by President Rick Schwartz of the Village of Minster Council denotes approval of this plat.

Signed: _____ Date: _____

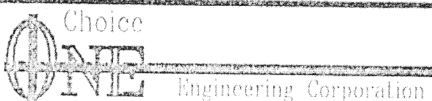

OHIO BLDG. • 113 N. OHIO AVE. • SUITE 200
SIDNEY, OHIO 45385
(513) 497-0200 • FAX (513) 497-0300

CLIENT VILLAGE OF MINSTER

VILLAGE MINSTER BLOCK No. _____ LOT No. _____

DRAWN BY JDM/SEB SCALE 1" = 100' DRWG. No. 95136PLA

CHECKED BY TLC

DATE FEBRUARY 1, 1996

SHEET 1 OF 1

(SEC. 34; T 7 S; R 4 E)

L-653