



LOCATION MAP

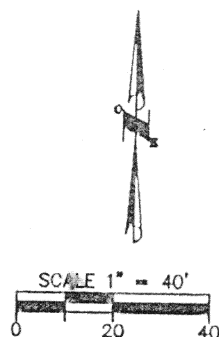

SURVEY OF LOT 4 OF RULEY'S SUBDIVISION
MINSTER, OHIO

LEGEND

- 5/8" X 30" IP TO BE SET W/CAP
- ✕ RR SPIKE FOUND

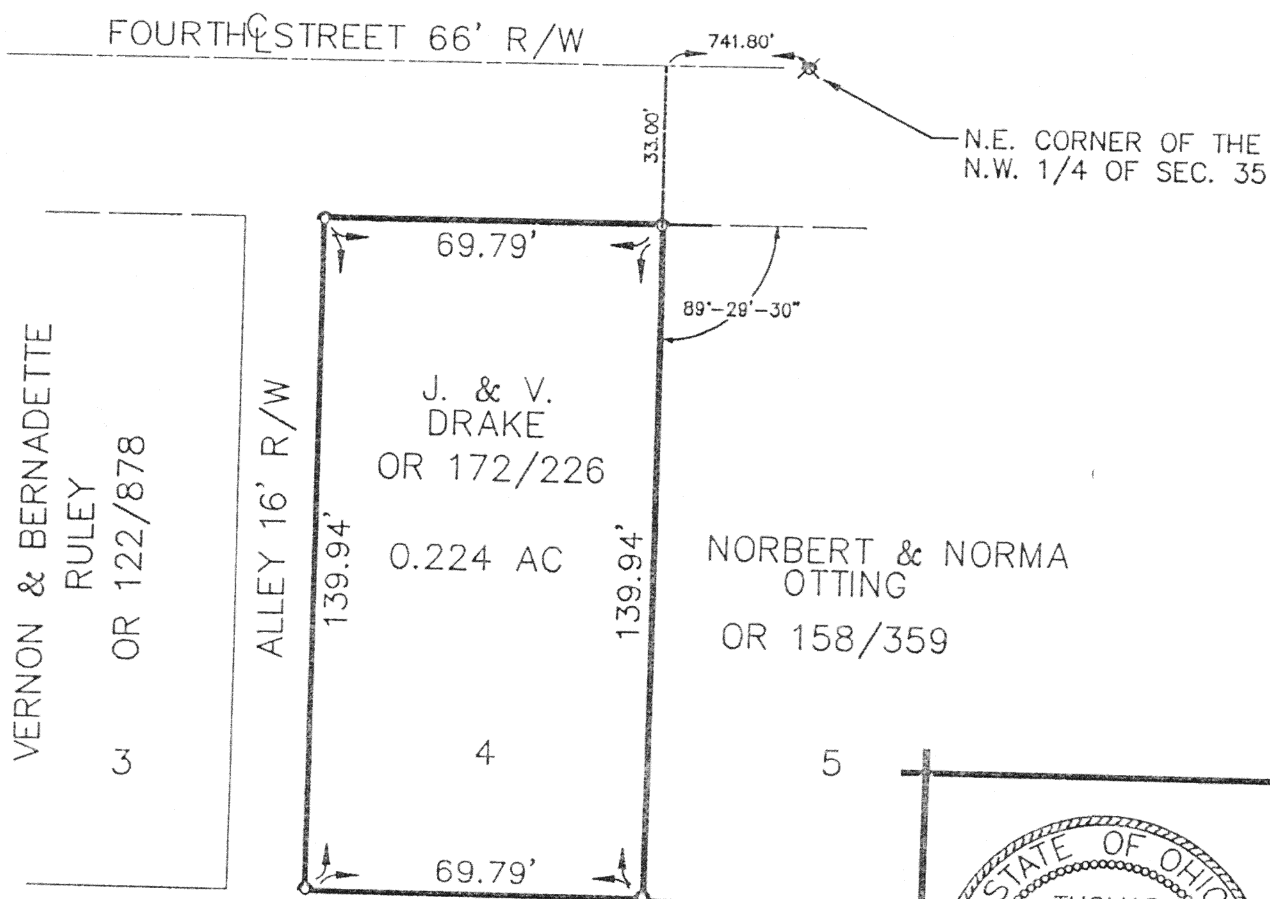

Thomas L. Coverstone
THOMAS L. COVERSTONE, P.S. #7100

3/19/96
DATE

Signature by President Lee Fortkamp, Jr. of the Village of Minster Planning Commission denotes approval of this plat.

Signature by Dennis Kitzmiller, Mayor of the Village of Minster denotes approval of this plat.

Signed: _____ Date: _____

Signed: _____ Date: _____

Signature by President Rick Schwartz of the Village of Minster Council denotes approval of this plat.

Signed: _____ Date: _____

Choice
ONE Engineering Corporation
OHIO BLDG. • 113 N. OHIO AVE. • SUITE 200
SIDNEY, OHIO 45365
(513) 497-0200 • FAX (513) 497-0300

CLIENT JOHN DRAKE
VILLAGE MINSTER - HAROLD RULEY'S SUBDIVISION LOT No. 4
DRAWN BY BRG SCALE 1" = 40' DRWG. No. 96100
CHECKED BY TLC DATE 3/18/96
SHEET 1 OF 1 SECTION 35 (T 7 S; R 4 E)

L-664