



SURVEY FOR PAUL J. MORSEY
PART OF BLOCK "C" LOTS #109 & #110 OF THE ORIGINAL
PLAT OF THE VILLAGE OF MINSTER, AUGLAIZE CO., OHIO

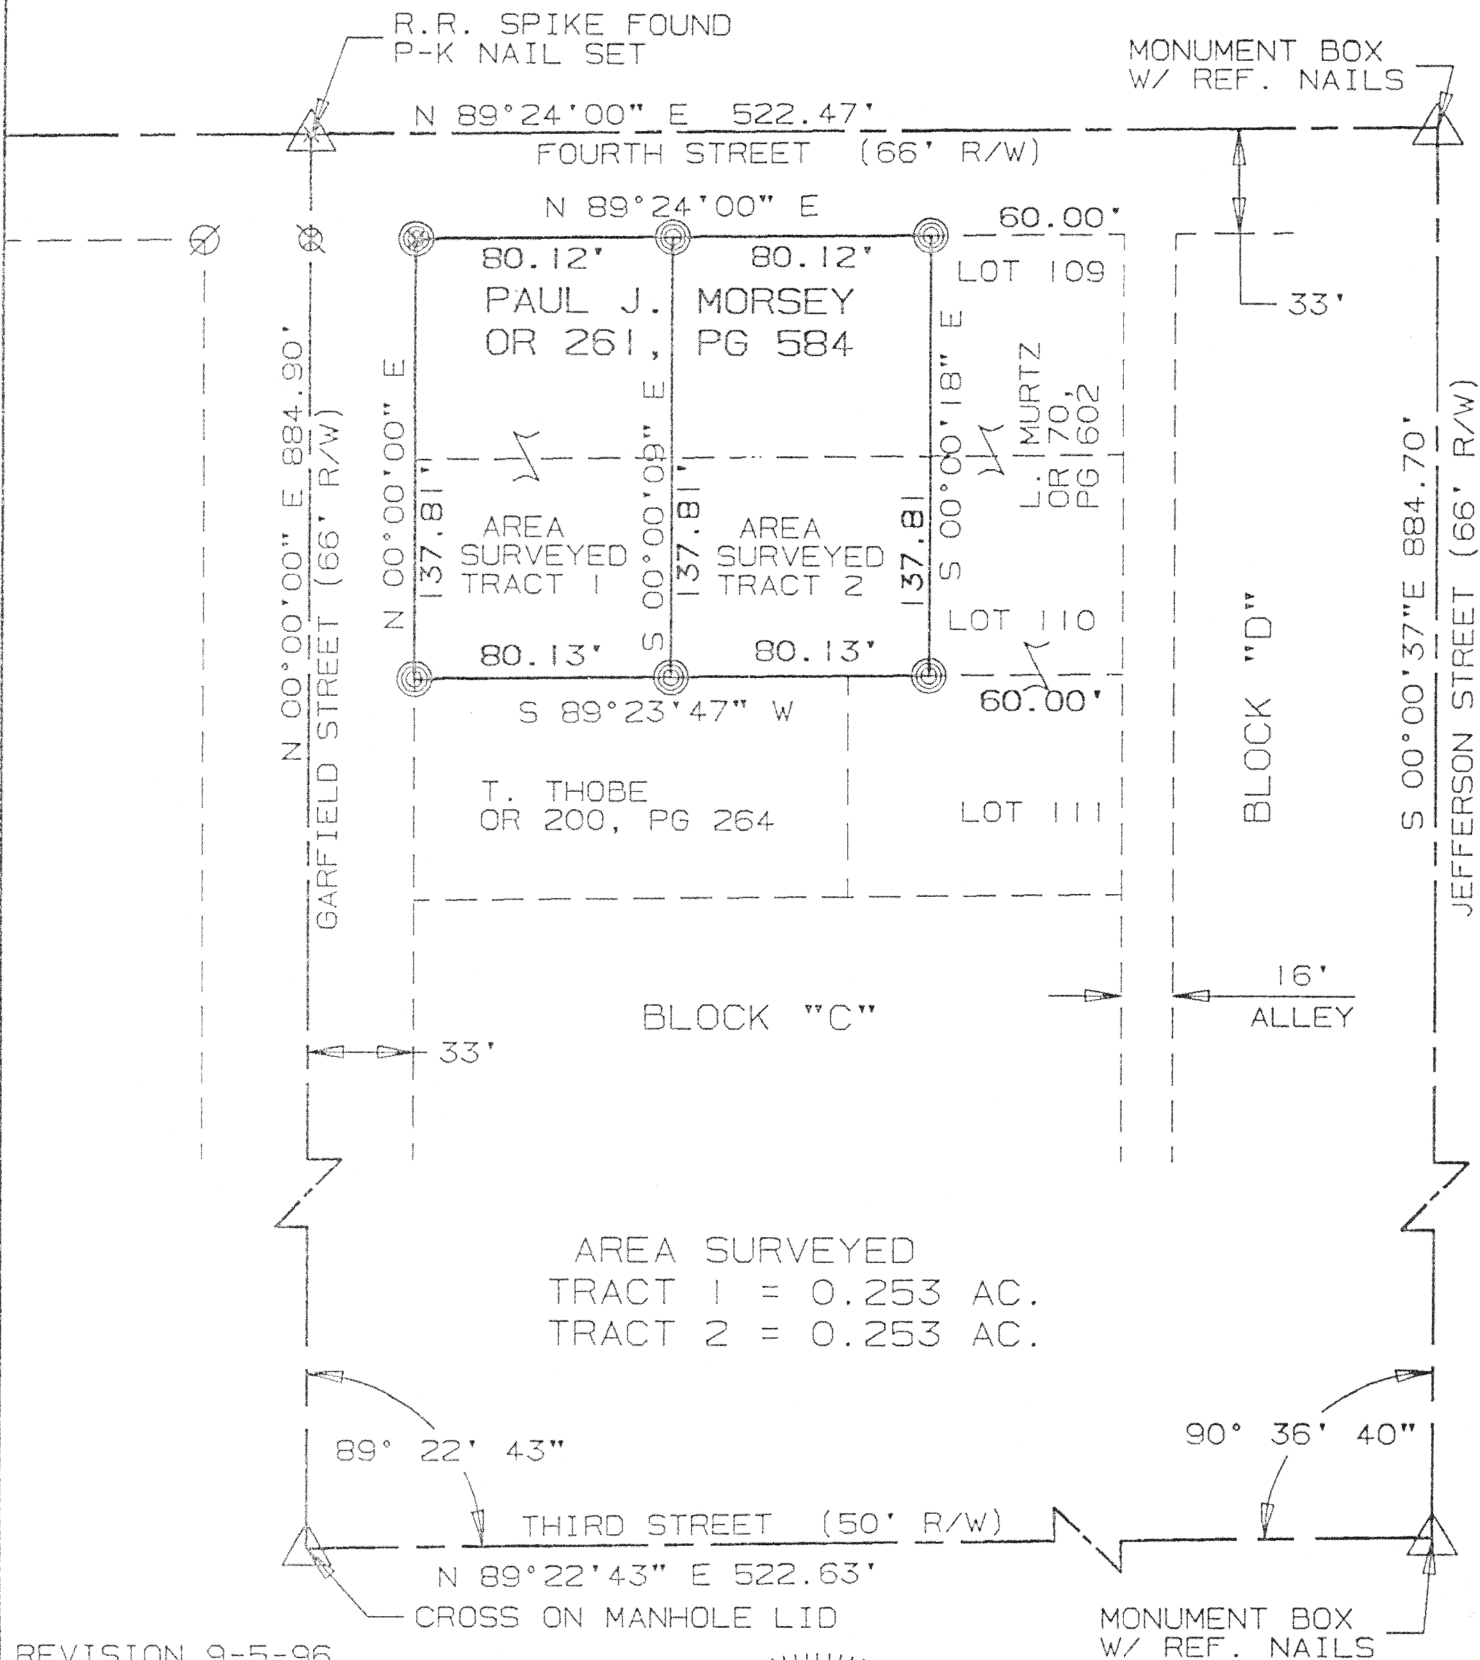

REVISION 9-5-96
REVISED SURVEY TO REFLECT
THIRD STREET R/W = 50'

GARFIELD STREET
BEARING ASSUMED NORTH

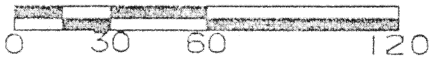


SCALE 1" = 120'

⊗ P-K NAIL FOUND

⊙ I. PIN FOUND

⊙ IRON PIN SET

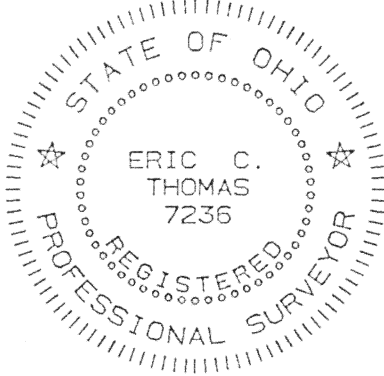

SURVEYED BY: Eric C. Thomas
ERIC C THOMAS REG. SURVEYOR #7236
DATE: 08-28-96

L-665

Client DICK WYGANT
County AUGLAIZE Twp. JACKSON Sec. 35
Drawn By E. THOMAS Scale 1" = 60' Drwg. No.
Checked by Date 8-28-96
Sheet 1 of 1 (T-7-S;R-4-E)