


Boundary Survey in NE $\frac{1}{4}$ Sec. 7 T5S-R8E
Wayne Twp., Auglaize County, Ohio
Deed References: Vol. 100 P. 628 Vol. 140 P. 688

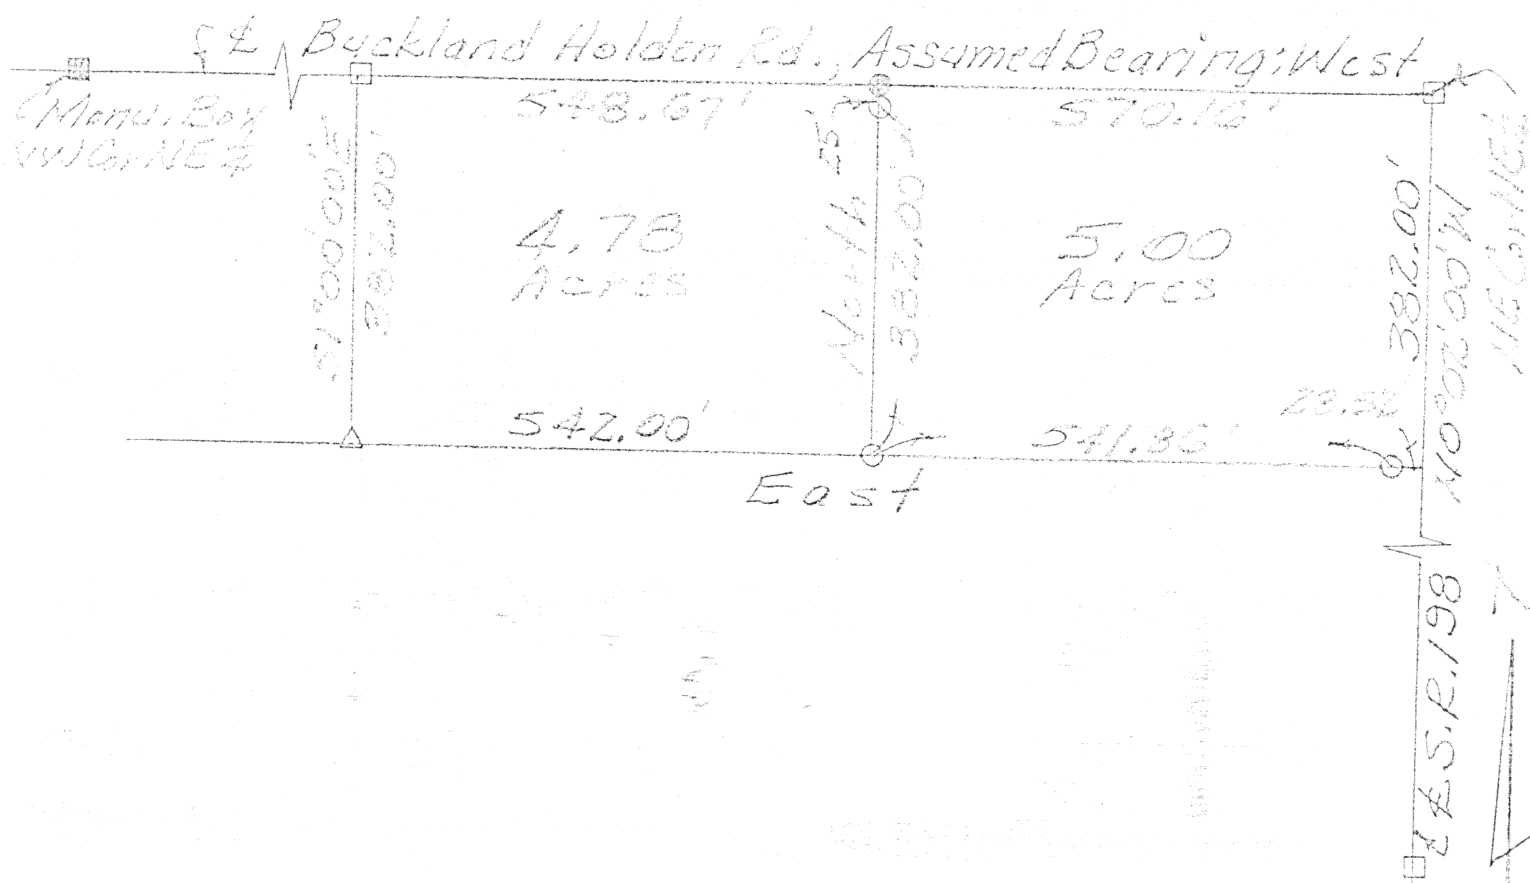

LEGEND

- = PK Nail Found
- = Monument Box Found
- △ = $\frac{5}{8}$ " Iron Pin Found
- = PK Nail w/ Surveyor's Tag Set
- = $\frac{1}{2}$ " Red w/ Fermark Cap Set



L-690

ACCU-TRACE LAND SURVEYS INC.			
George E. Woolley		Reg. Surveyor No. 5772	
Kim A. Sandrak, Hutchison			
SURVEYED BY	DATE	DRAWN BY	DATE
AW	6-26-96	AW	6-29-96
SCALE	APP'D	DRWG. NO.	
1"=200'			

Page 1 of 3 pages