


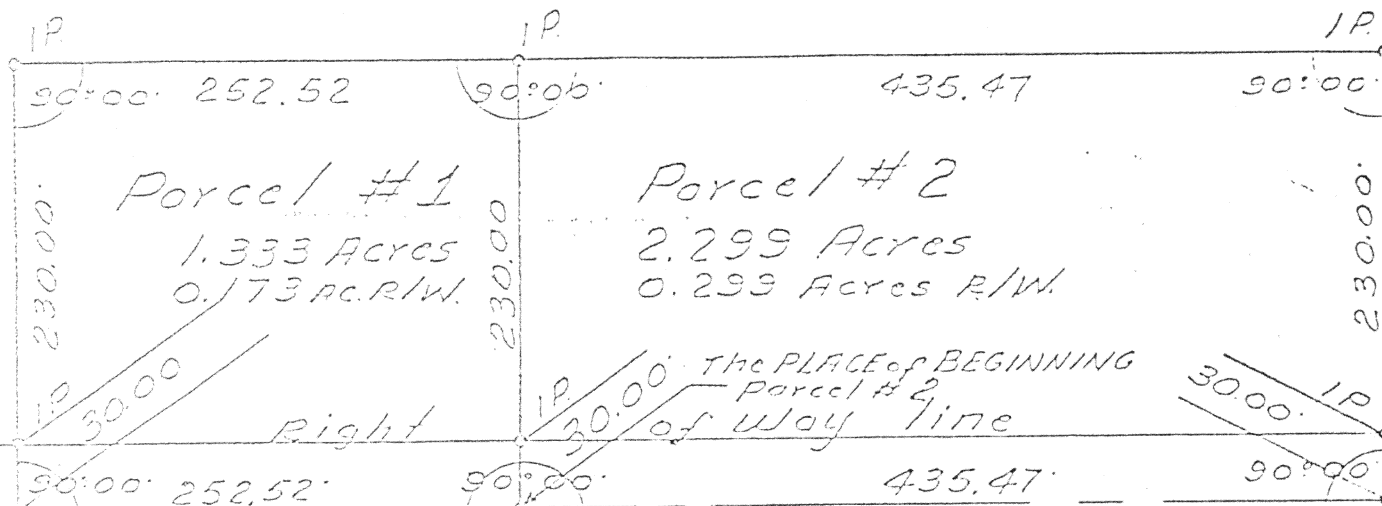

Scale:

1"=100'

F. Patton owner



633.11' R.R.S. set


RRS. set

Fairmount Road #180

RRS. found.

The PLACE of BEGINNING of Parcel #1

RRS: Railroad Spike
IP: iron pipe

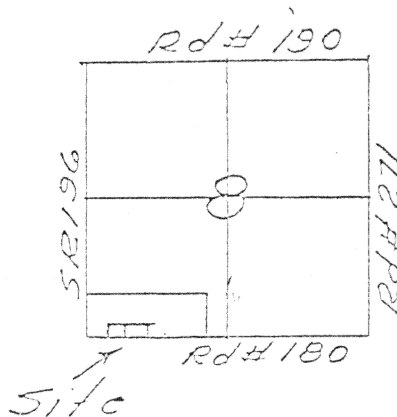

Signature by a representative of the County Health Dept. denotes compliance with Health Regulations. Signed: _____ Date _____

Signature by a representative of the Auglaize County Regional Planning Commission denotes approval of this plat. Signed: _____ Date _____

Signature by a representative of City with 3 mile limit jurisdiction or Twp. Trustees or Village with zoning jurisdiction denotes approval of this plat. Signed: _____ Date _____

Signature by a representative of the County Engineer's Dept. denotes that this plat meets tax map plat requirements. Signed: _____ Date _____

Client FRANK PATTON R.R.#1 Waynesfield, O.
County AUGLAIZE Twp. WAYNE Sec. 9
Drawn by Jim Emrick Scale 1"=100' Drawg. No. _____
Checked by _____ Date 7-23-79
Sheet 1 of 2 153 (T S R C E)

L.S. # 6470
153 L-699