

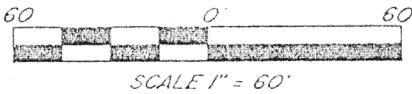


PLAT OF A SURVEY
IN THE N.W. 1/4 OF
SECTION 12, T-5-S, R-8-E,
WAYNE TOWNSHIP
AUGLAIZE COUNTY, OHIO

SURVEY MADE FOR J. BILLINGS
8-20-94

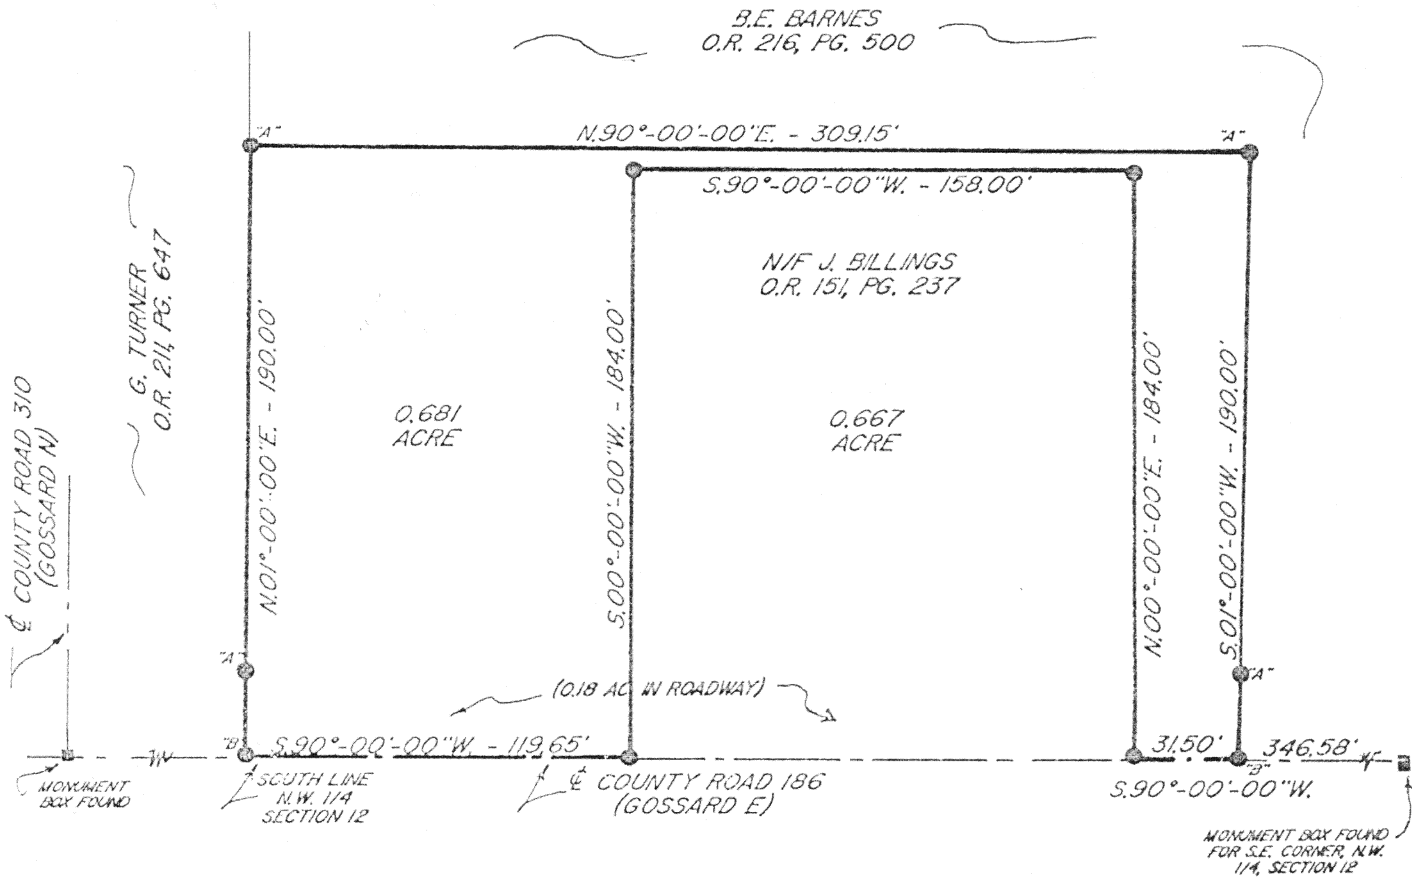

"A" = 1/2" IRON PIN/CAP SET
"B" = R.R. SPIKE SET

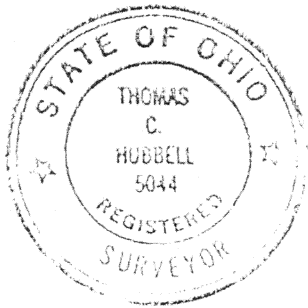

THOMAS C. HUBBELL, R.L.S. #5044

Thomas C. Hubbell

Signature by a representative of the County Health Dept. denotes compliance with Health Regulations. Signed: _____ Date _____	Signature by a representative of the Auglaize County Regional Planning Commission denotes approval of this plat. Signed: _____ Date _____
Signature by a representative of City with 3 mile limit jurisdiction or Twp. Trustees or Village with zoning jurisdiction denotes approval of this plat. Signed: _____ for political S.D. of: _____ Date _____	Signature by a representative of the County Engineer's Dept. denotes that this plat meets tax map plat requirements. Signed: _____ Date _____
T. C. HUBBELL SURVEYING, INC. 3755 TWP. RD. 25 ADA, OHIO 45810 419-634-9516 L-702	Client <u>J. BILLINGS STALNAKER</u> County <u>AUGLAIZE</u> Twp. <u>WAYNE</u> Sec. <u>12</u> Drawn by <u>JLI</u> Scale <u>1:60</u> Drwg. No. <u>H-1478</u> Checked by <u>TCH</u> Date <u>8-20-94</u> Sheet <u>1</u> of <u>2</u> (T <u>5</u> S <u>8</u> E)