


Boundary Survey
in NE $\frac{1}{4}$ Sec. 13
T55-R8E Wayne Twp.
Auglaize Co., OH


Deed References
Vol. 216 P. 206

Note:

All power poles
in this tract are
on the road right-
of-way or within
the proposed 5'
easement.

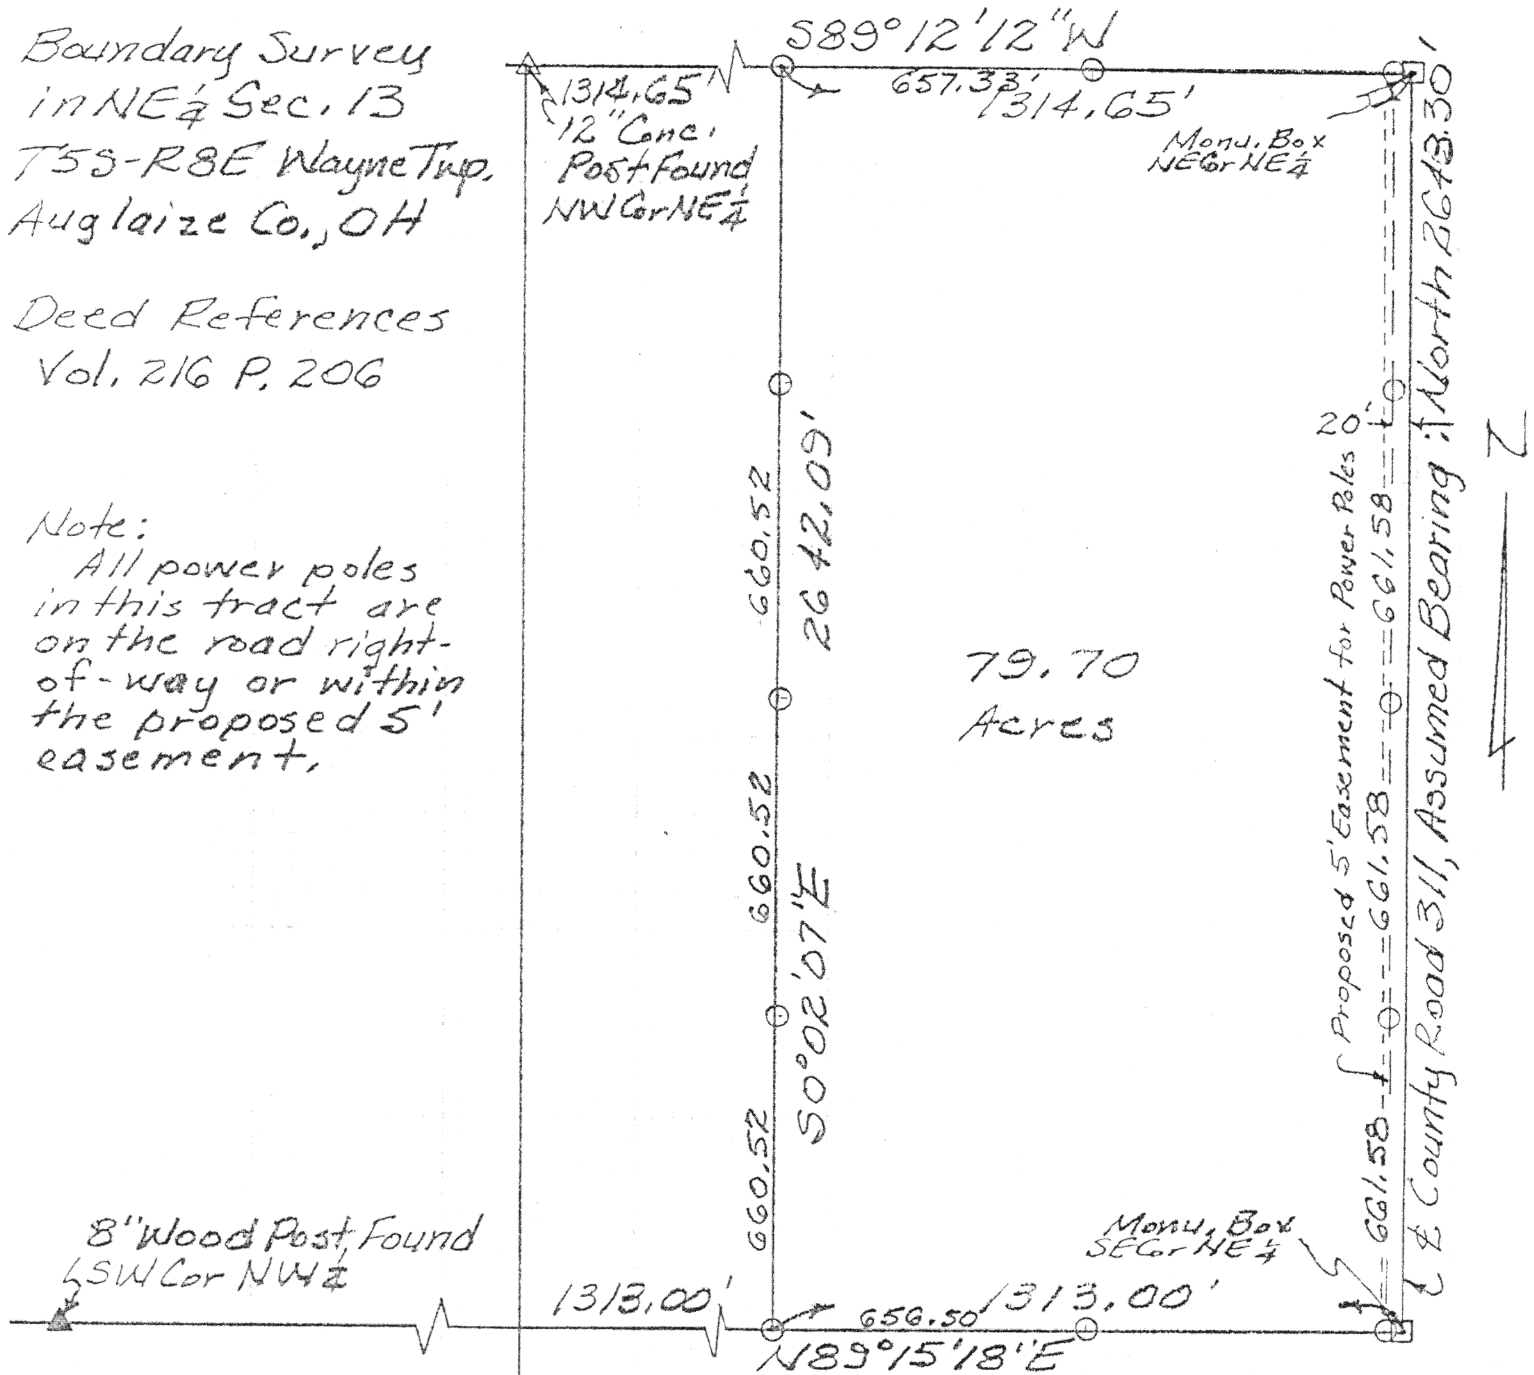

George E. Woolley

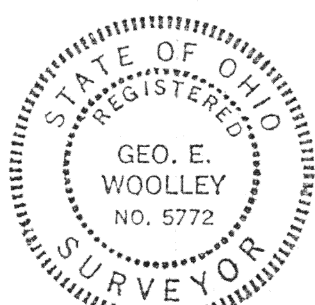

LEGEND

- = PK Nail w/ Surveyor's Tag Set
- = 1/2" Rebar w/ Permark Cap Set

ACCU-TRACE LAND SURVEYS INC.			
George E. Woolley		Reg. Surveyor No. 5772	
Mike Logan			
SURVEYED BY <i>HEW</i>	DATE	DRAWN BY <i>HEW</i>	DATE 11-6-94
SCALE 1"=400'	APP'D	DRWG. NO. Sheet 1 of 2 sheets	

L-703

5 PK Nail Set at O.D.O.T. Reference
SW Cor SE $\frac{1}{4}$ L & S, R, G 7