


POST @ NW CORNER;
S $1\frac{1}{2}$ ° SE $\frac{1}{4}$ SEC. 17

"H"

663.30'
record.


82°10'27"E

no

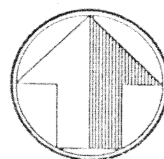

north

scale: 1"=100'

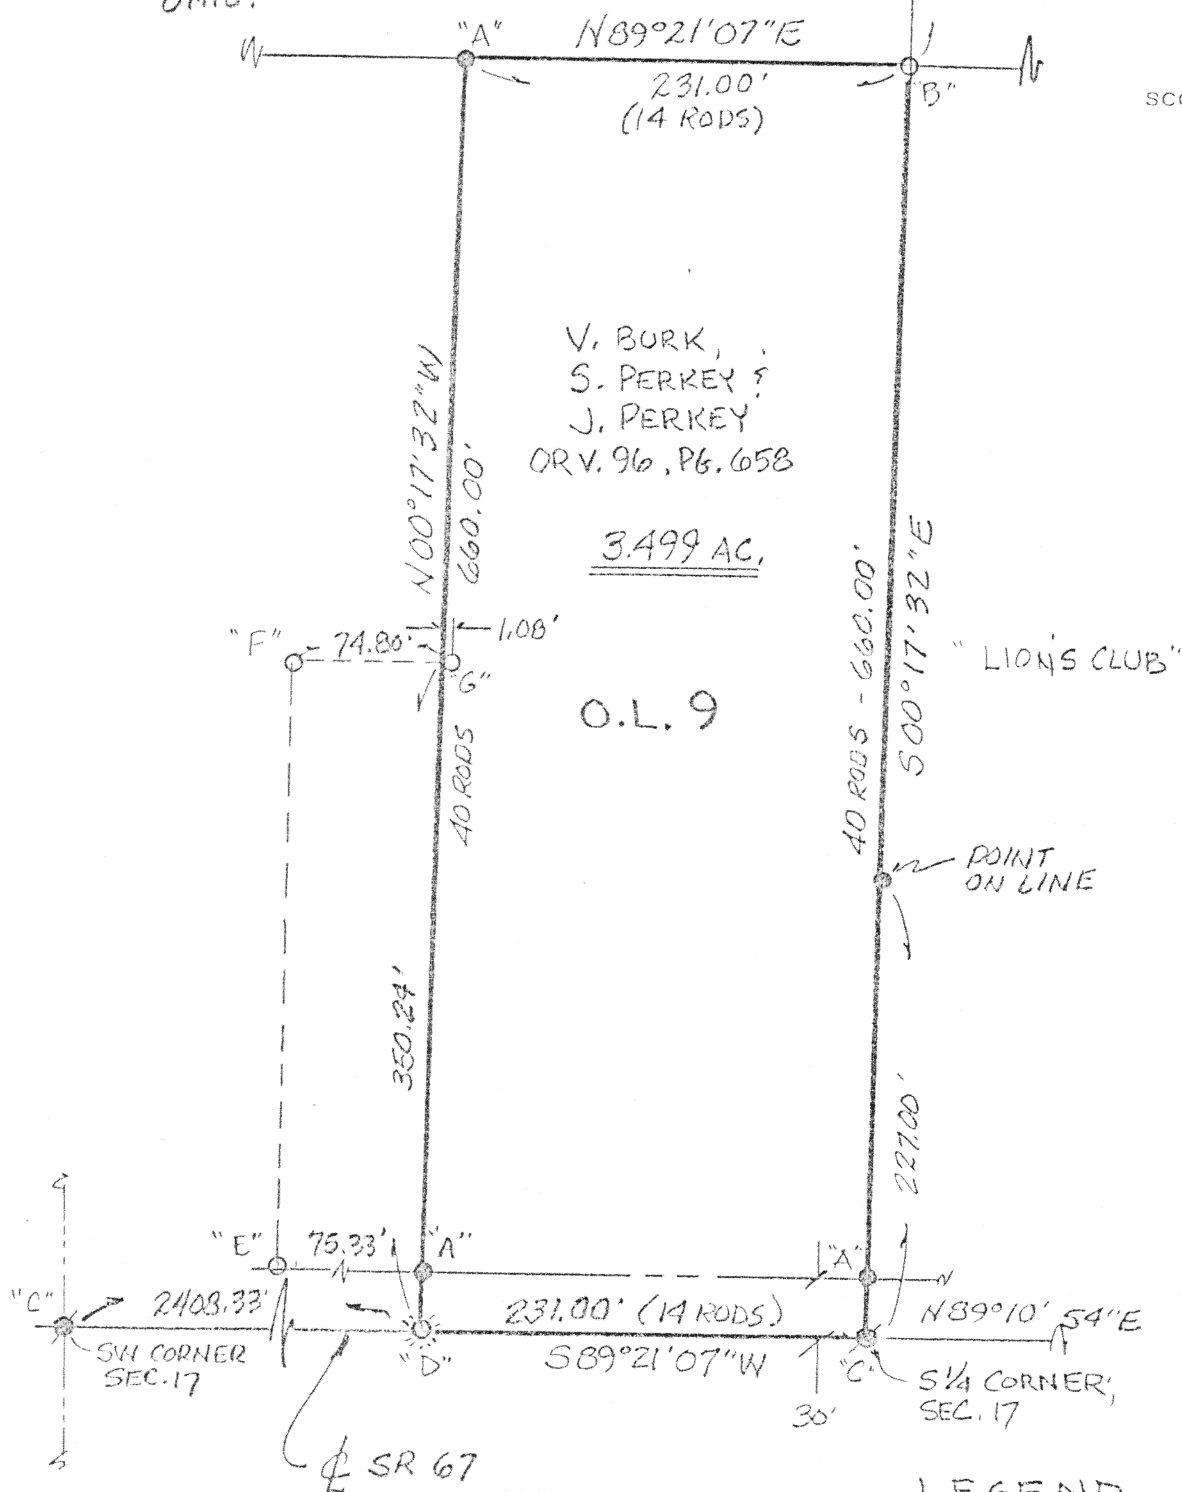

"A" - 5/8" RE-ROD W/CAP (SET)
 "B" - 5/8" RE-ROD W/CAP 6792 (FD)
 "C" - RR SPIKE (FD)
 "D" - COTTON GIN SPINDLE (SET)
 "E" - 5/8" RE-ROD W/CAP "JAVERT" (FD)
 "F" - 2 1/2" I. PIPE (FD)
 "G" - 3/4" I. PIPE (FD)
 "H" - POST (FD)

BASIS OF BEARINGS PER SURVEY
J-597- KENT 1/31/94 #1983

CLIENT VIRGINIA BURK DATE 11/14/97
COUNTY AUGLAIZE TOWNSHIP WAYNE
SECTION 17 T-5-S; R-8-E
DRAWN BY JMK DRAWING NO. 2926
SHEET 1 OF 1

L-707

kent

surveying

p.o. box 96 * 419/738-5677
wapakoneta, ohio