



north

scale: 1"=100'

SURVEY OF
LOTS 75, 76, 77 & 196 & 195
TO THE VILLAGE OF WAYNES-
FIELD, OHIO

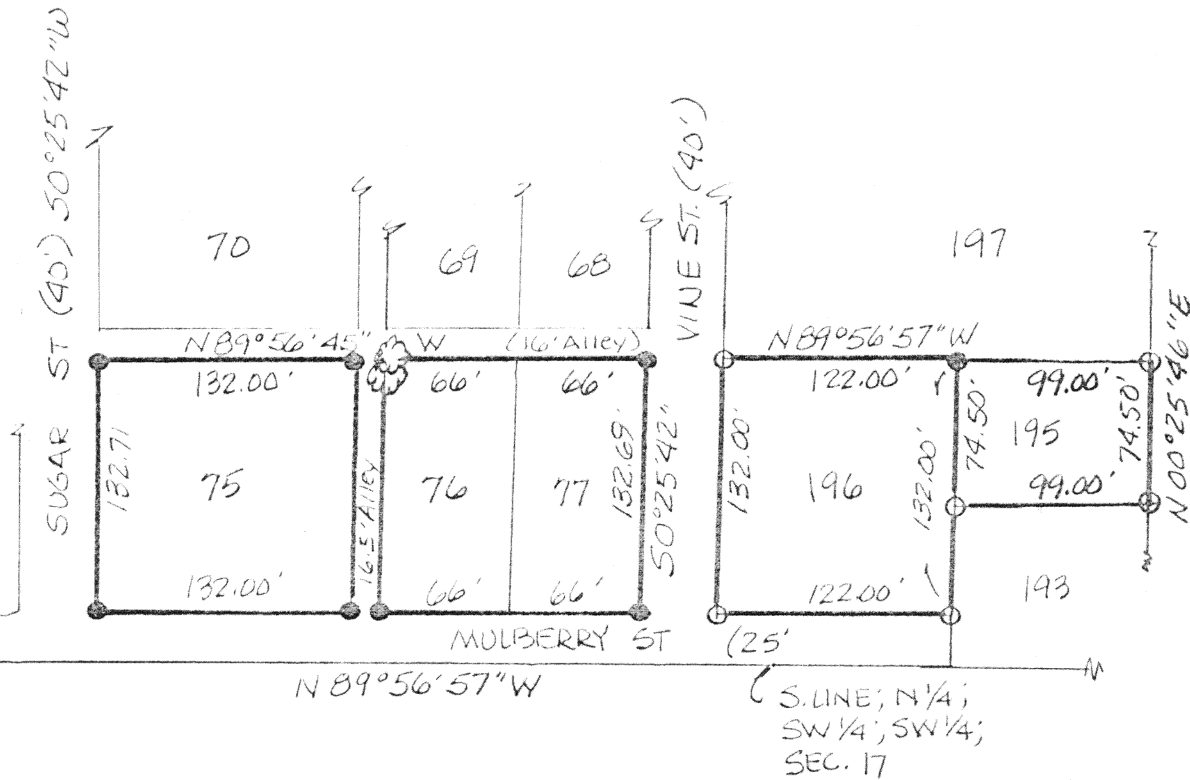

- 5/8" RE-ROD W/CAP SET (PREVIOUS)
- 5/8" RE-ROD W/CAP (SET)

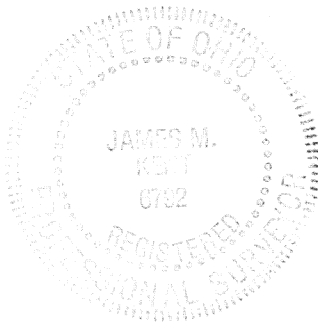

James M. Kent, P.S. 6792 OH

REV. 4-23-96


CLIENT ALITA MANN DATE 4-20-96
COUNTY AUGLAIZE TOWNSHIP WAYNE
SECTION 17 T-5-S; R-8-E
DRAWN BY JMK DRAWING NO. 2437
SHEET 1 OF 2

L-708

Kent
surveying

p.o. box 96 * 419/738-5677
wapakoneta, ohio


Alita Mann

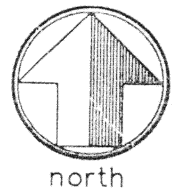


scale:

LEGAL DESCRIPTION

Being Lots seventy five (75), seventy six (76), seventy seven (77), one hundred and ninety-five (195) and one hundred and ninety-six (196) to the Village of Waynesfield as platted and recorded. Reference is hereby made to a plat of survey of the aforesaid lots prepared by James M. Kent, PS 6792 OH, Kent Surveying drawing number 2437, dated 4/20/96.

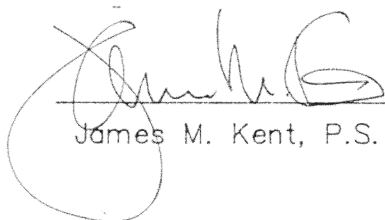
James M. Kent, P.S. 6792 OH

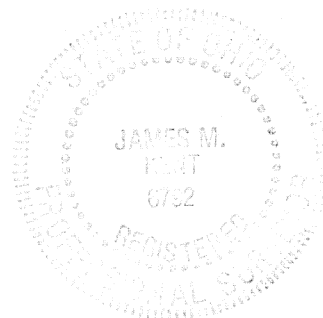

REV. 4-23-96

CLIENT ALITA MANN DATE 4-20
COUNTY Auglaize TOWNSHIP WAYNE
SECTION 17 T-5-S; R-8-E
DRAWN BY JMK DRAWING NO. 2437
SHEET 2 OF 2

L-709

kent
surveying
p.o. box 96 * 419/738-5677
wapakoneta, ohio