



LEGEND

- o - Iron Pipe (Set)
- X - Chiseled "X" (Set)
- - Concrete Nail (Set)
- ⊙ - Iron Pin (Found)
- Mea. - Measured Distance

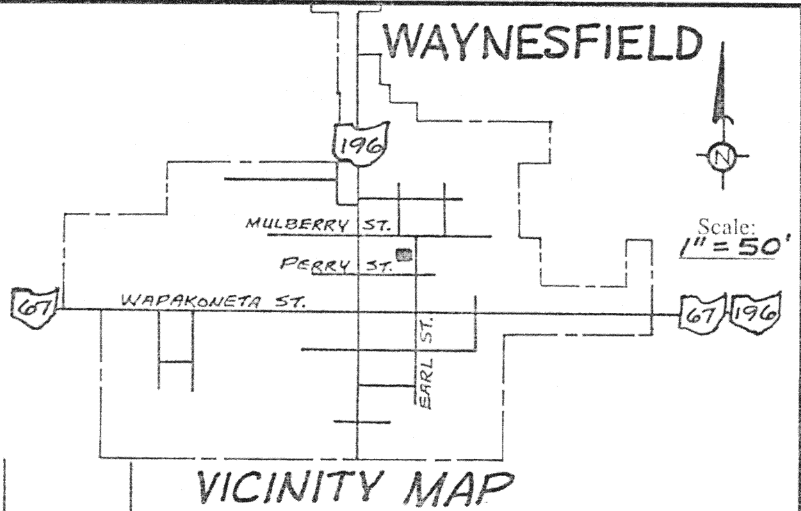

MULBERRY STREET (36')

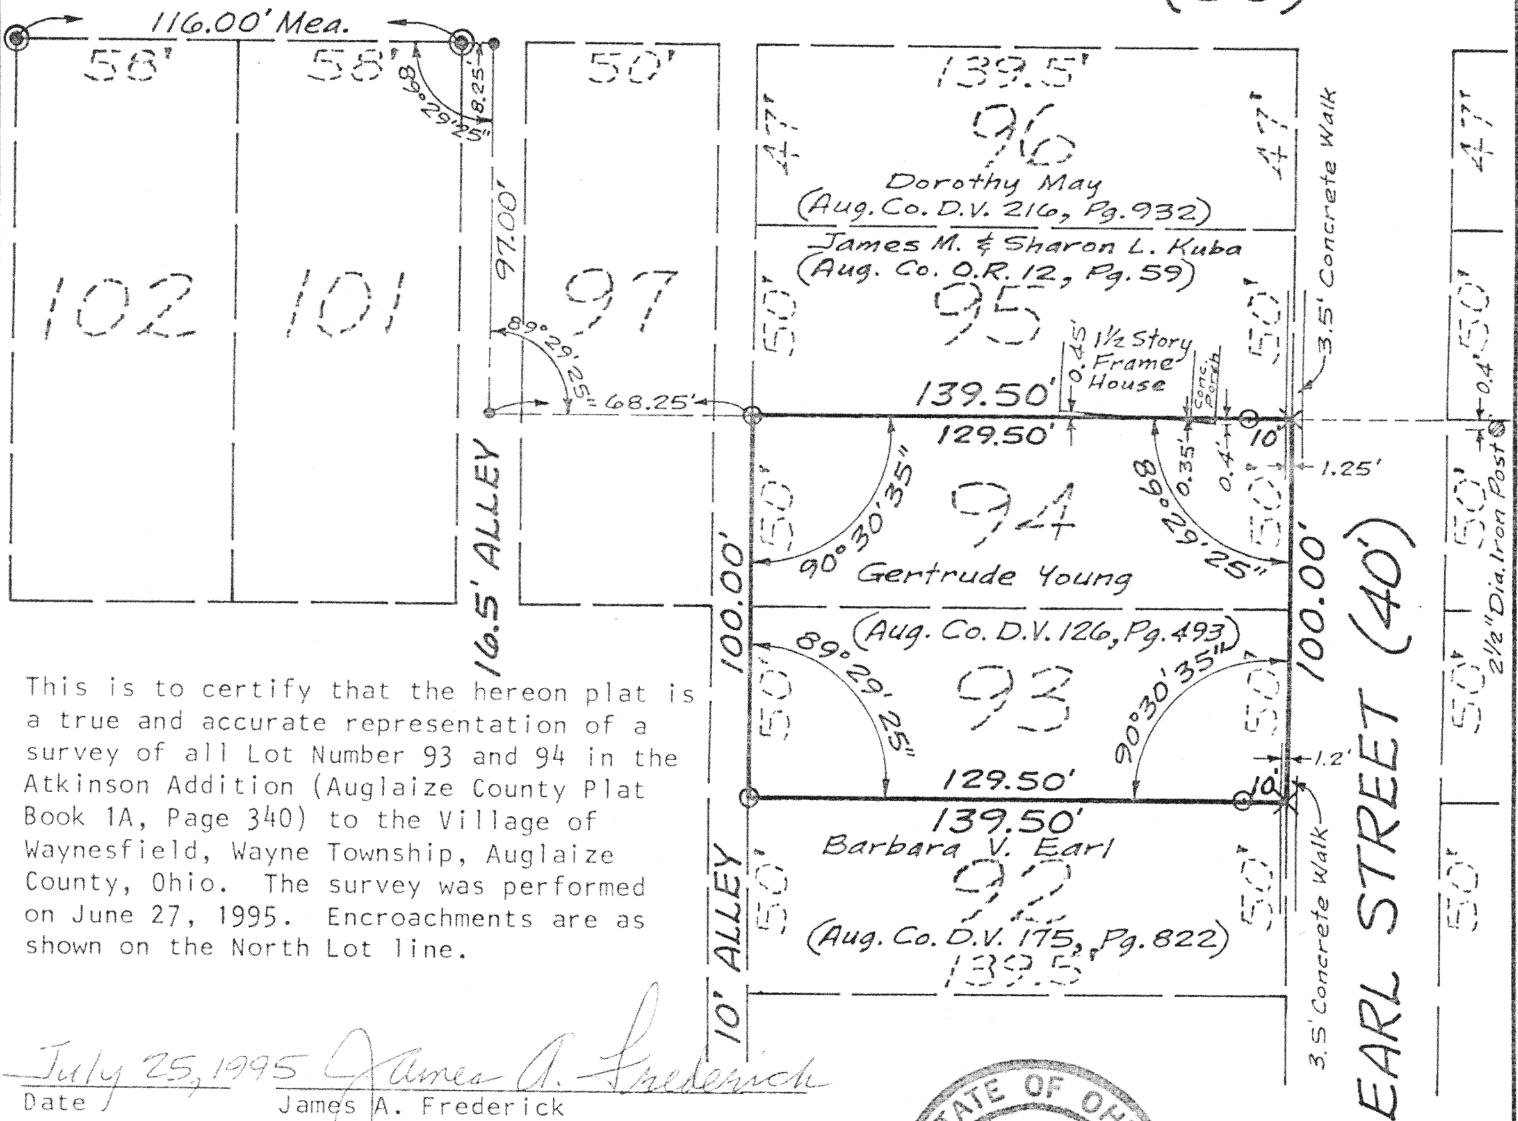

This is to certify that the hereon plat is a true and accurate representation of a survey of all Lot Number 93 and 94 in the Atkinson Addition (Auglaize County Plat Book 1A, Page 340) to the Village of Waynesfield, Wayne Township, Auglaize County, Ohio. The survey was performed on June 27, 1995. Encroachments are as shown on the North Lot line.

July 25, 1995 James A. Frederick
Date James A. Frederick
Ohio Registered Surveyor No. 6622



Signature by a representative of the County Health Dept. denotes compliance with Health Regulations.
Signed: _____ Date _____

Signature by a representative of the Auglaize County Regional Planning Commission denotes approval of this plat.
Signed: _____ Date _____

Signature by a representative of City with 3 mile limit jurisdiction or Twp. Trustees or Village with zoning jurisdiction denotes approval of this plat. Signed: _____
for political S.D. of: _____ Date _____

Signature by a representative of the County Engineer's Dept. denotes that this plat meets tax map plat requirements.
Signed: _____ Date _____

L-711

Client Gertrude Young
County Auglaize Twp. Wayne Sec. S.W. 1/4 Sec. 17
Drawn by James A. Frederick Scale 1" = 50' Drwg. No. _____
Checked by _____ Date July 24, 1995
Sheet 1 of 1 (T 5 S 8 E)