


Survey of Lots 60/61 in Sprout Brothers Addition and Lots 62/63 in Schroyer & Bennetts Addition to the Village of Waynesfield, Ohio.

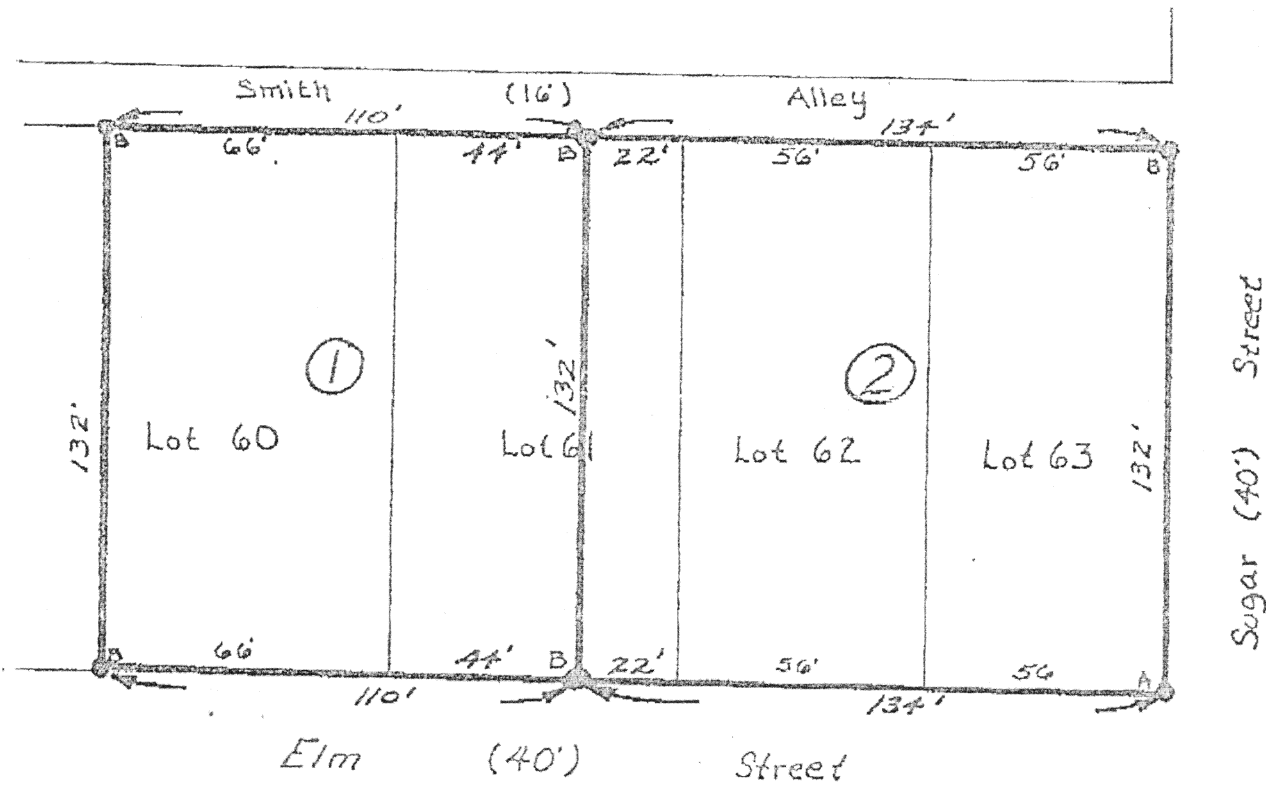


Scale: 1" = 40'

A - 1/4" hole drilled in conc.
B - 1/2" rebar set



ATTEST:

James D. Rex

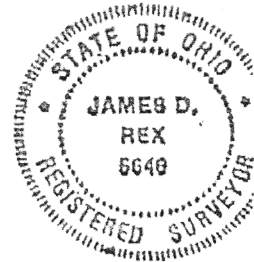

L-720


Sec 17

Survey of Lots 60 & 61 in Sproul Brothers Addition and Lots 62 & 63 in Schroyer & Bennetts Addition to the Village of Waynesfield, Ohio.




Scale: 1" = 40'

A - 1/4" hole drilled in conc.
B - 1/2" rebar set

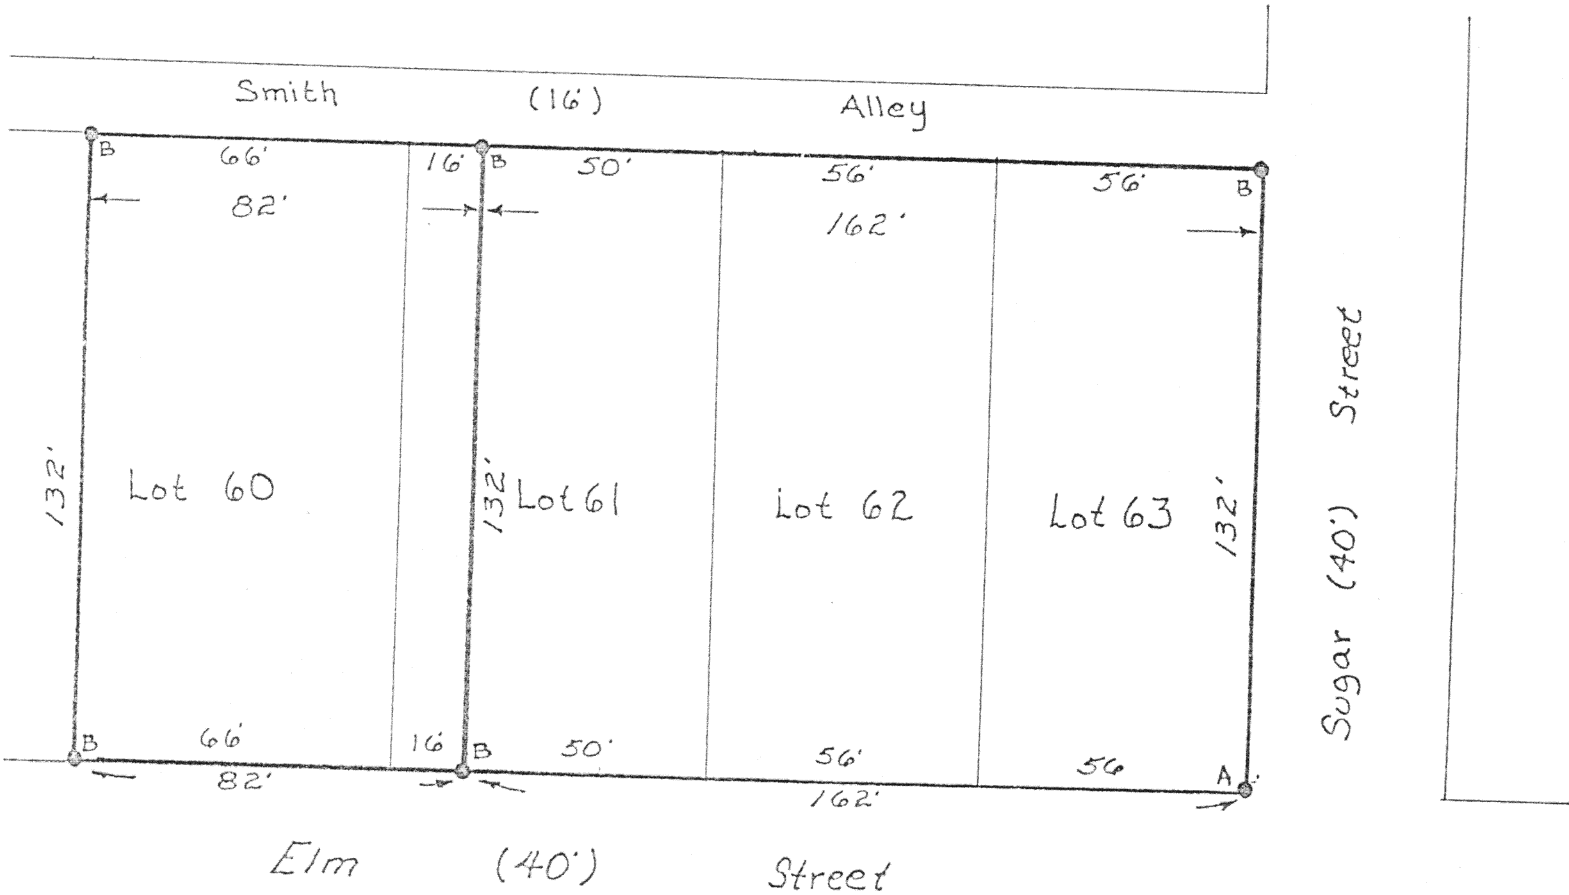

ATTEST: James D. Rex
James D. Rex

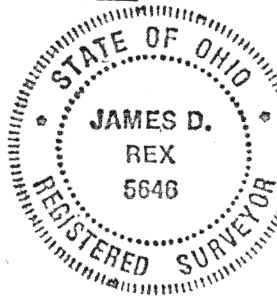

L-721

SURVEYORS INC. 1867 WENDELL AVE. LIMA, OHIO 45805 419-224-2752	Client <u>Walter Lawson</u>
	County <u>Auglaize</u> <u>Waynesfield</u> Sec. <u>17</u>
	Drawn by <u>J. Rex</u> Scale <u>1" = 40'</u> Drwg. # <u> </u>
	Checked by <u>R. Tschanz</u> Date <u>04-21-93</u>
	Sheet <u>1</u> of <u>1</u>