



HICKORY ALLEY &
THE EASTERLY 20' OF LOT
132 TO THE VILLAGE OF
WAYNESFIELD, OH.

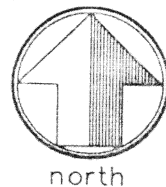


scale: 1"=50'

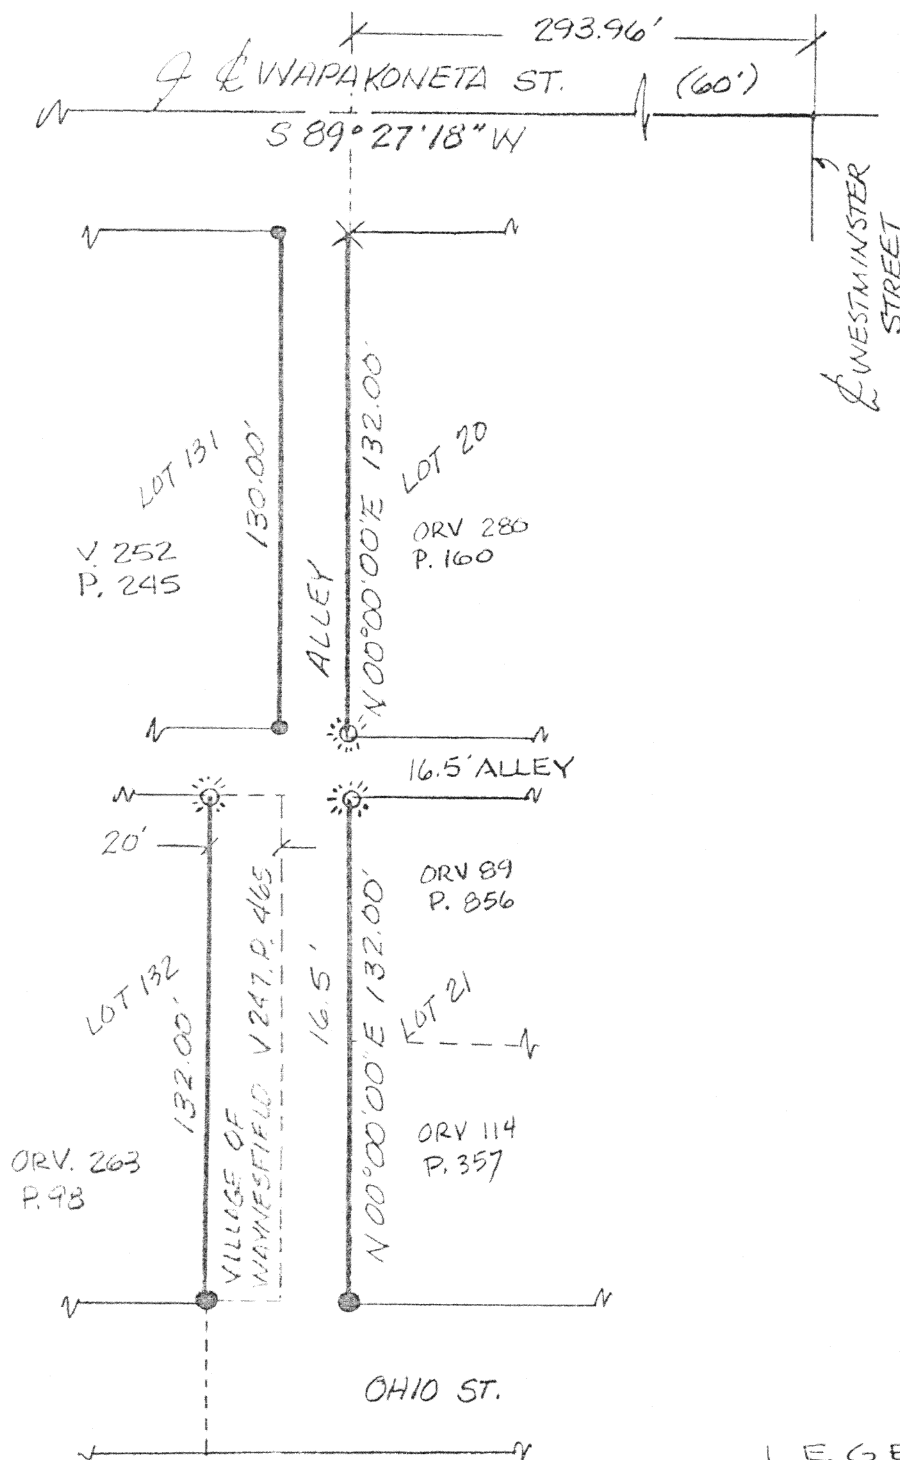

- LEGEND
- RE-ROD (FOUND)
 - ⊙ GIN SPINDLE (SET)
 - 5/8" RE-ROD W/CAP (SET)

James M. Kent

James M. Kent, P.S. 6792 OH

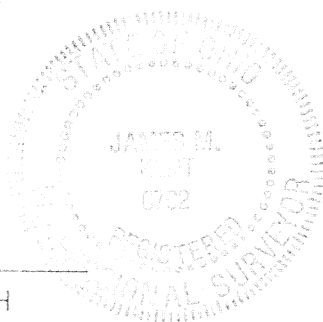

BEARINGS ASSUMED

CLIENT VILLAGE OF WAYNESFIELD DATE 11/26/96
COUNTY Auglaize TOWNSHIP —
SECTION — 19 — T- — S; R- — E
DRAWN BY JMK DRAWING NO. 1669
SHEET 1 OF 1

L-729

kent
surveying

p.o. box 96 * 419/738-5677
wapakoneta, ohio