
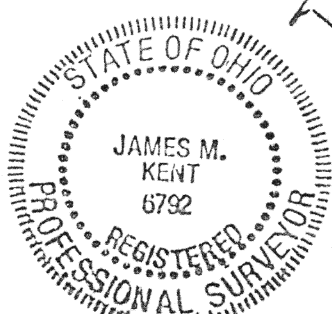


Being a part of the S.E. 1/4 of Section  
29; T-6-S. R-5-E, Washington Township,  
Auglaize County, Ohio.

Scale:  
1"=100'

# LEGEND

- D-K NAIL (FOUND)
- RR SPIKE (FOUND)
- RE-ROD (FOUND)
- MINE SPIKE (SET)
- ⊙ RE-ROD W/CAP (SET)

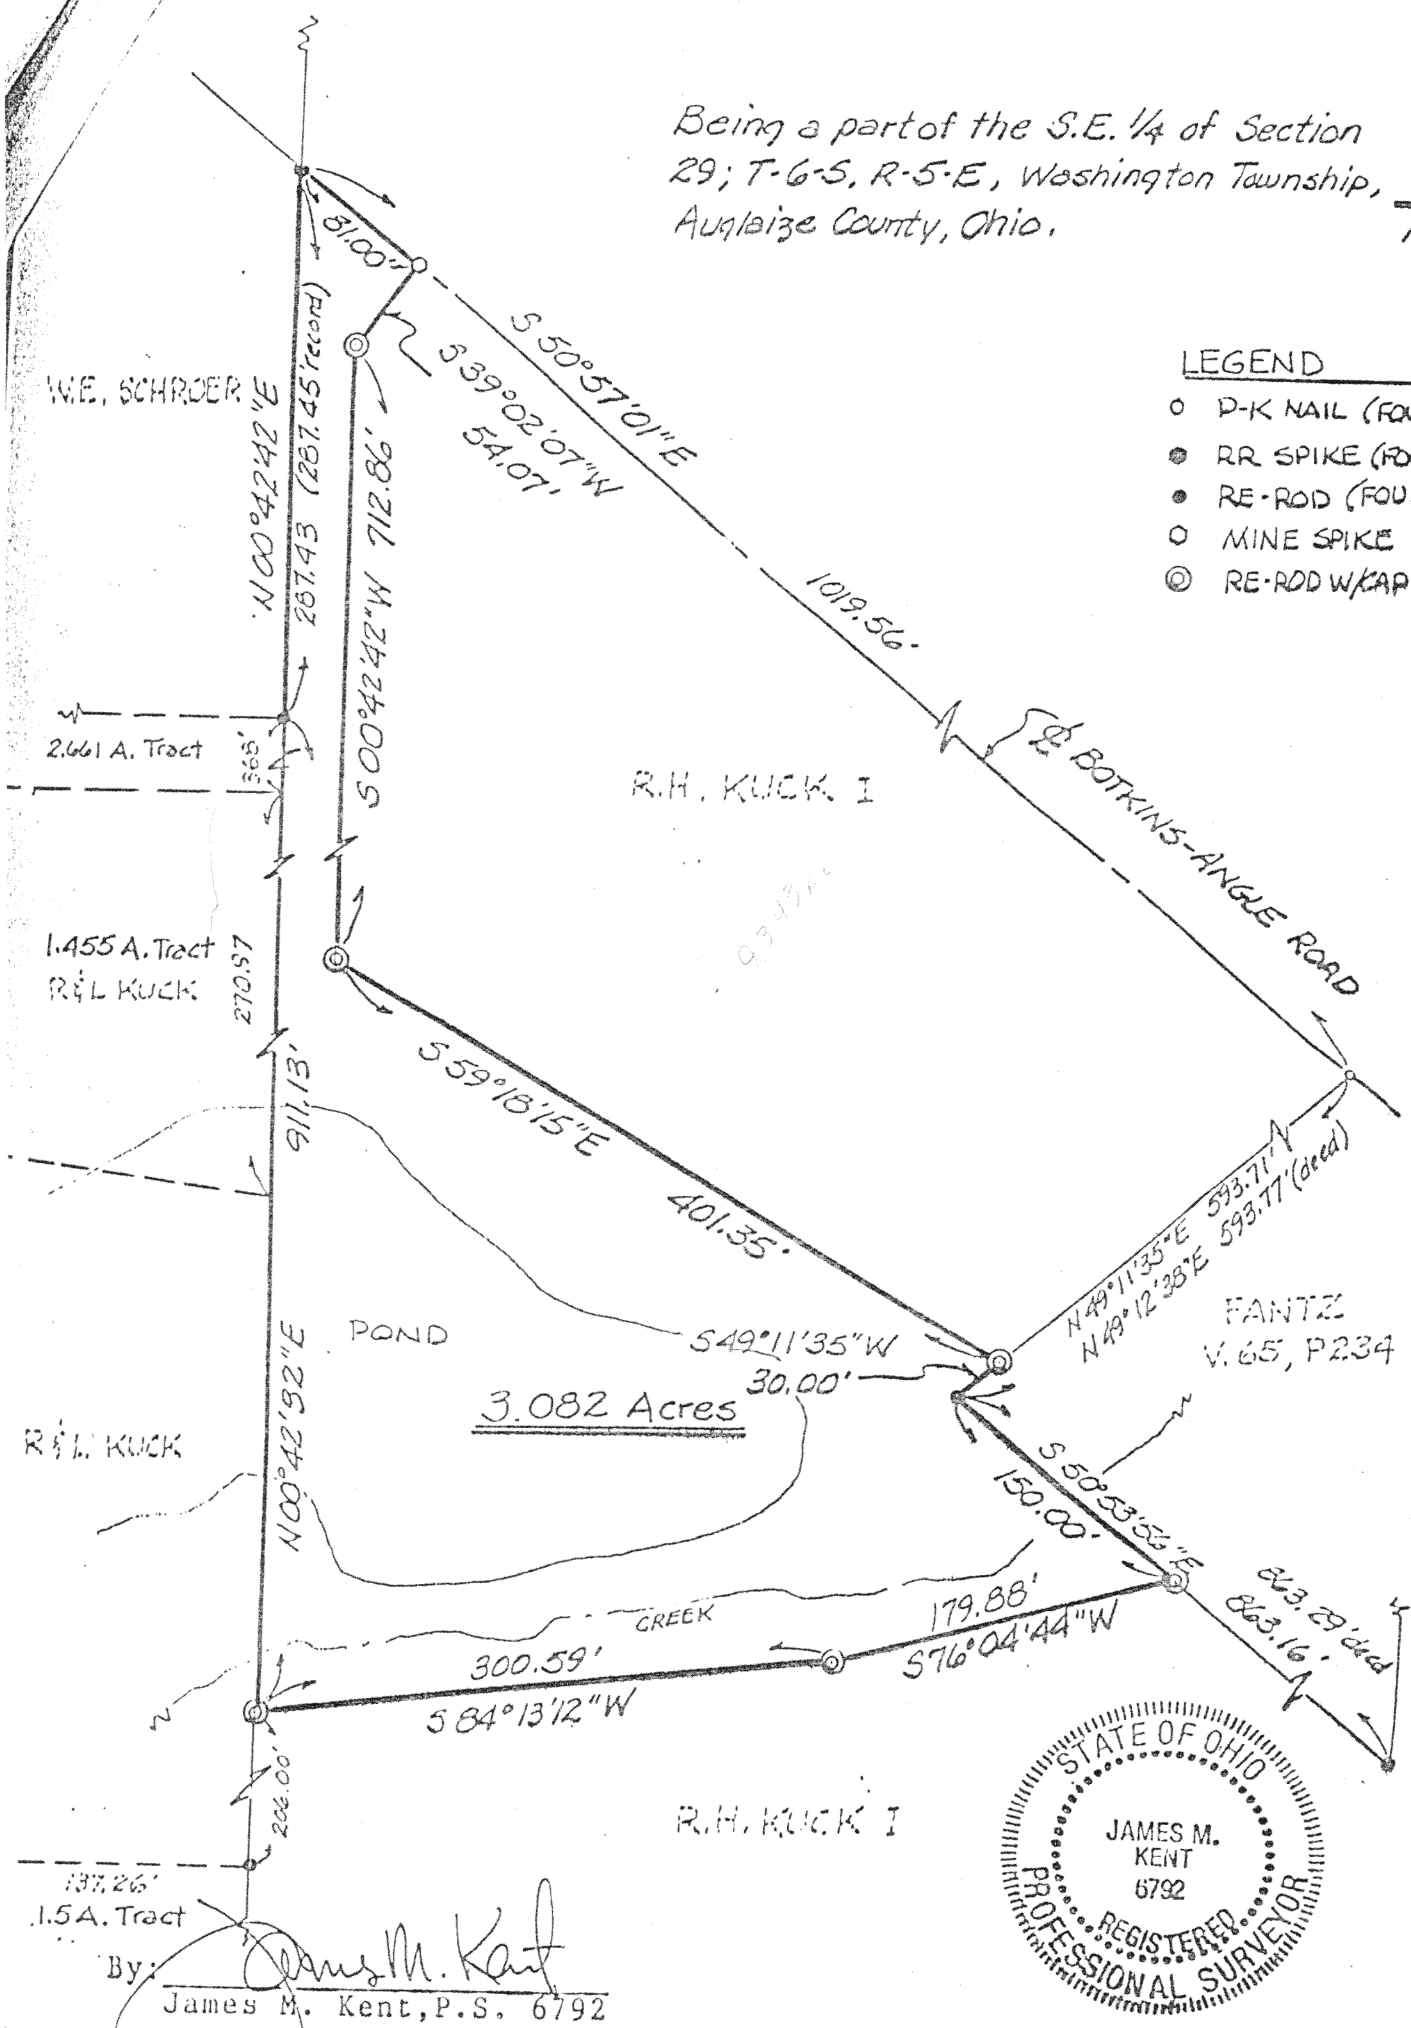

S. LINE FANTZ TRACT (S 50° 53' 56" E); BASIS OF BEARINGS

Client ROBERT H. KUCK II  
 County AUGLAIZE Twp. WASHINGTON  
 Sec. 29 T 6 S. R 5 E  
 Sheet 1 of 2 Drwg. No. 1283  
L-765

SCALE 1"=100'  
 DRAWN BY JMK  
 APPROVED BY \_\_\_\_\_  
 DATE 5/03/91  
 REVISIONS \_\_\_\_\_

**kent**  
surveying

1784 Delaware Street  
 Wapakoneta, Ohio 45885  
 (419) 768-5677