

LEGEND

- "A" = 5/8" IRON BAR FOUND FROM PREVIOUS SURVEY
- "B" = 2" CAST IRON MON. FD.
- "C" = 5/8" IRON BAR SET
- "D" = RAIL SPIKE FOUND


NOTE: REFERENCE IS MADE TO A BOUNDARY SURVEY OF THIS AREA CONDUCTED BY LESLIE H. GEESLIN, REG. SUR. #5243 IN JULY 1977. (SEE CITY ENG. RECORDS H-322)



Scale

1"=100'

NOTE: THE CENTERLINE OF HIGH STREET WAS ASSUMED TO BEAR S 63° 38' 33" W

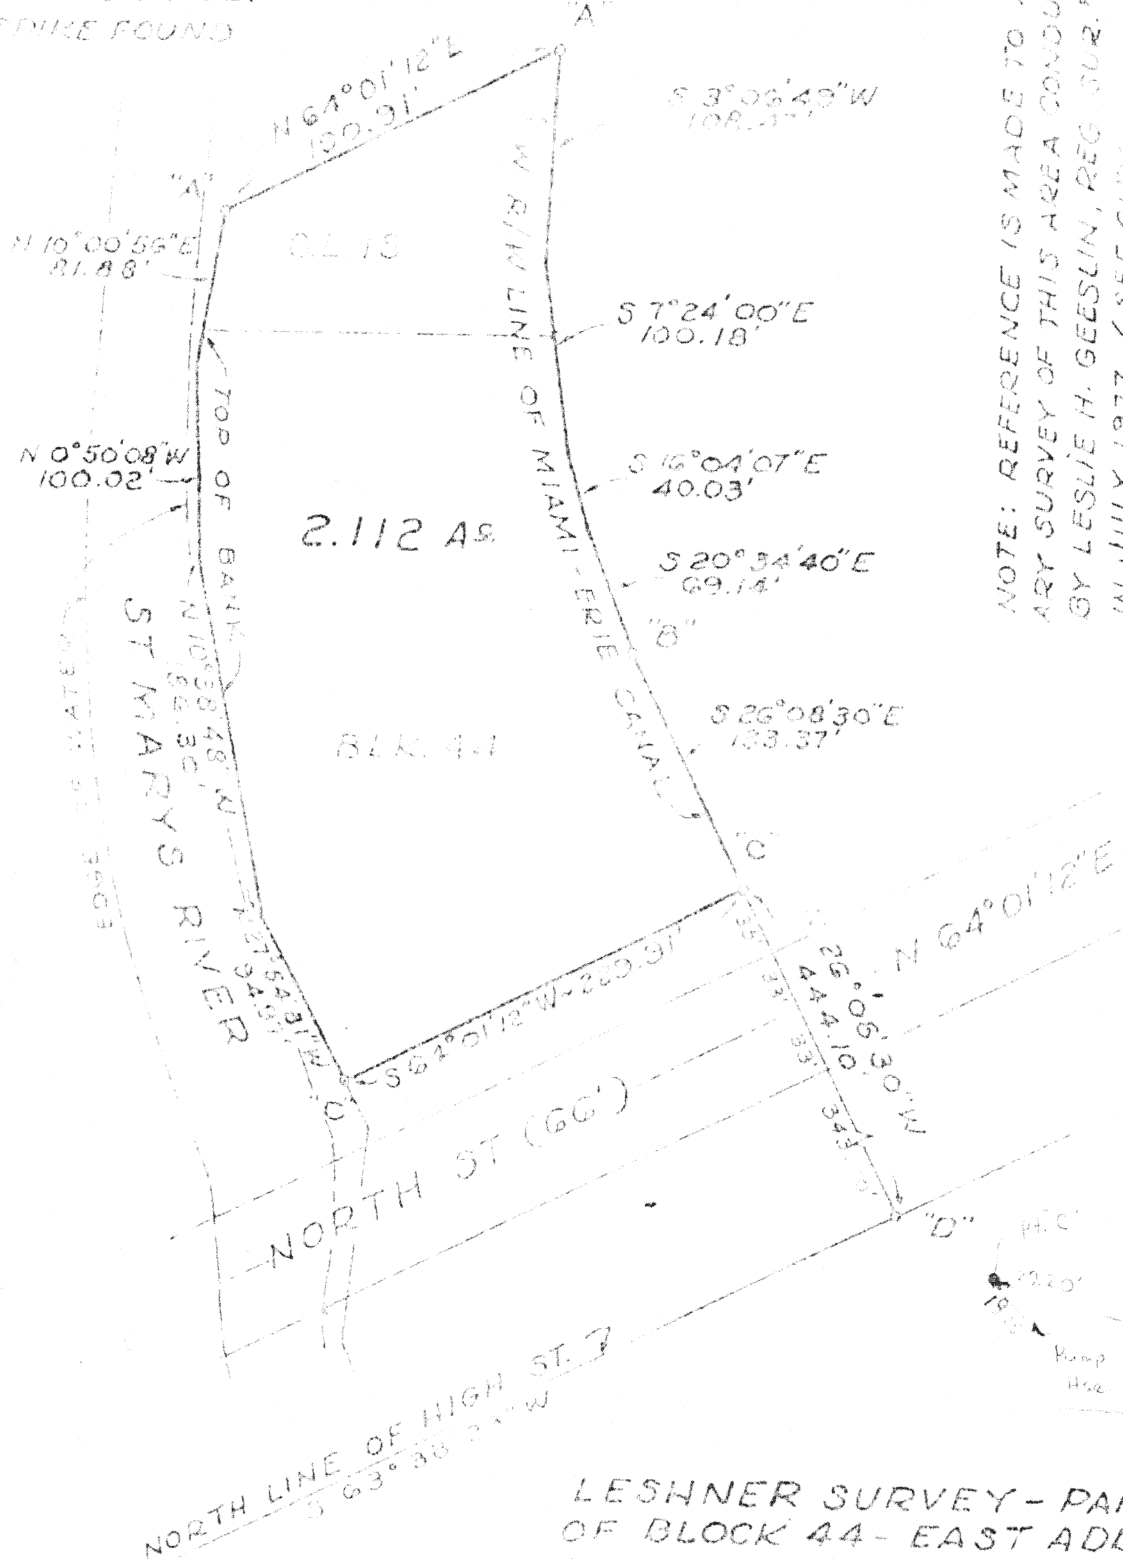

SURVEYED BY: *Michael L. Weadock*
MICHAEL L. WEADOCK
REG. SURVEYOR # 6199

LESHNER SURVEY - PART OF BLOCK 44 - EAST ADD. AND PART OF OUTLOT 18 IN THE CITY OF ST. MARYS, AUGLAIZE COUNTY, OHIO
JANUARY 1984

X-H-554

Signature by a representative of the County Health Dept. for compliance with Health Regulations

Date

Signature by a representative of the Auglaize County Regional Planning Commission denotes approval of this plan.

Signature

Date

Signature by a representative of City with final approval for plat. If plat is for a 1-story or Village with zoning approval, the plat may be filed of this plat. Signed

Date

Signature by a representative of the County Engineer's Dept. denotes that this plat meets the map plat requirements.

Signature

Date

Client LESHNER CORP.
County AUGLAIZE Twp ST. MARYS Sec. 3
Drawn by SCO Scale 1"=100' Drwg. No.
Checked by MLW Date 1-17-84
Sheet 1 of 1 (16 S. 4 D)

L-778