


SURVEY OF A PART OF LOTS 20 - 21 IN WEST ADDITION TO THE CITY OF ST. MARYS, AUG- LAIZE COUNTY, OHIO.


SEPTEMBER 20, 1999

LEGEND

- ⊗ = P.K. NAIL/MAG
NAIL FOUND.
- = 5/8" IRON
BAR SET.

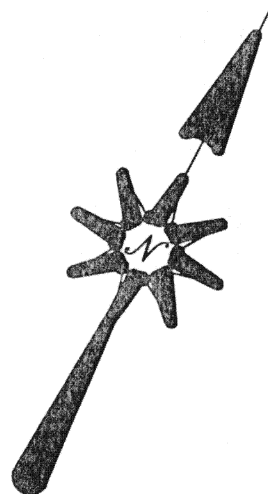

SCALE 1" = 50'

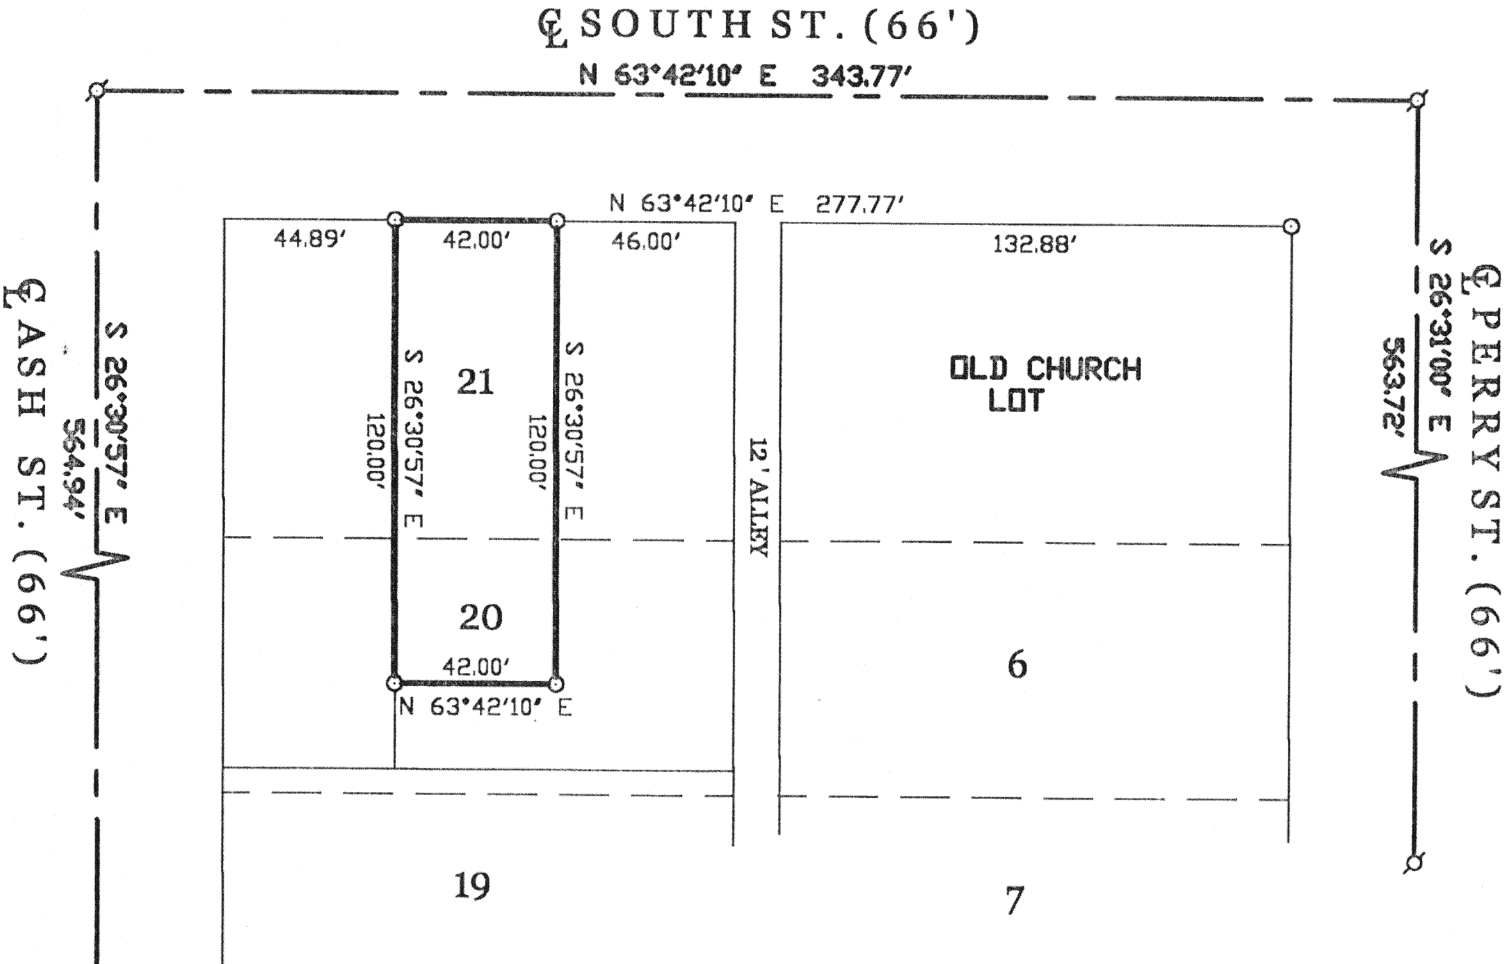

SURVEYED BY

James W. Geeslin
JAMES W. GEESLIN
P.S. No. 7764

**GEESLIN
LAND SURVEYING**

804 EAST MARKET STREET
P.O. BOX 422
CELINA, OHIO 45822
PHONE: (419) 586-6155
FAX: (419) 586-1826



PERMANENT PARCEL No.	Part of	Sec.	T.	R.	Township
	Grantor				Acres
	Grantee				Acres
Dead References					
APPROVALS AGENCY	DATE		COUNTY SURVEY ENGINEER		COUNTY ENGINEER

08L-7