
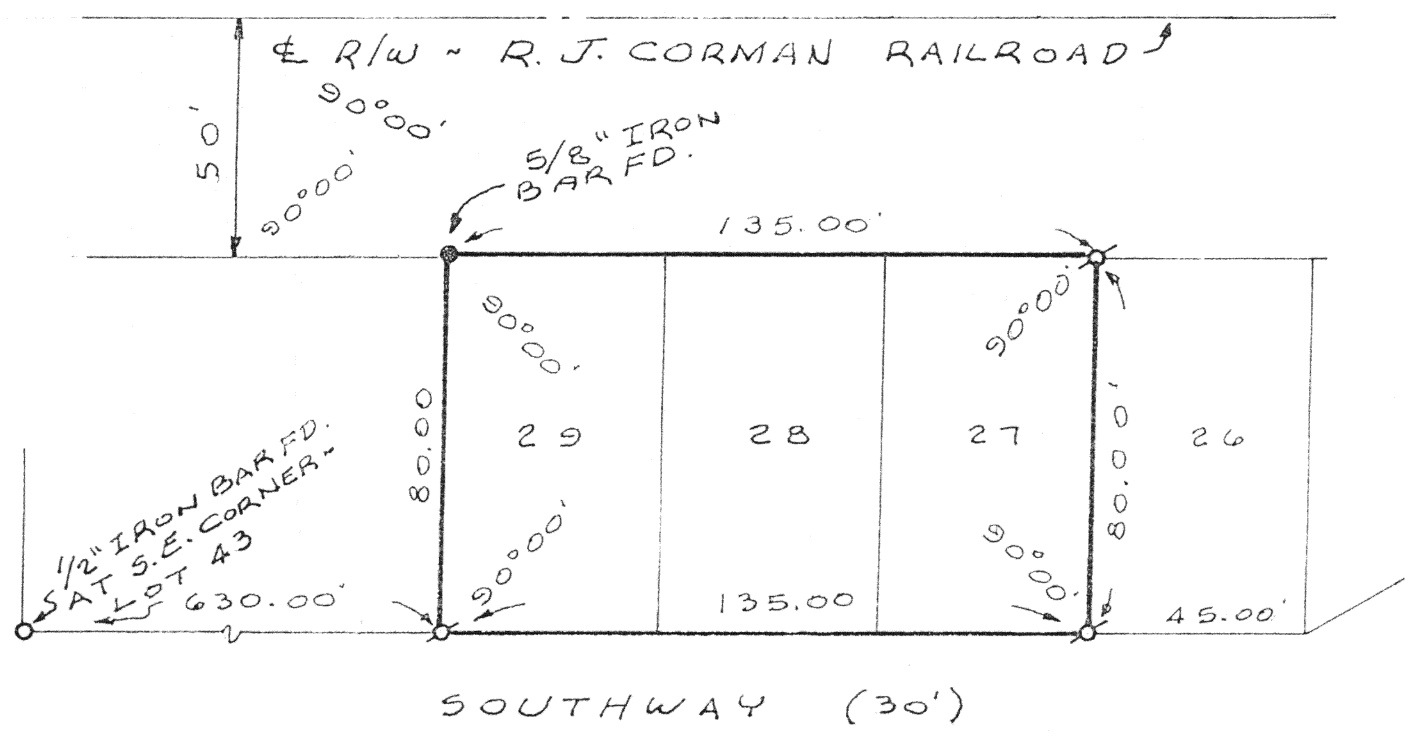


Aug. 28

LEGEND

α = 5/8" X 30" IRON BAR SET.

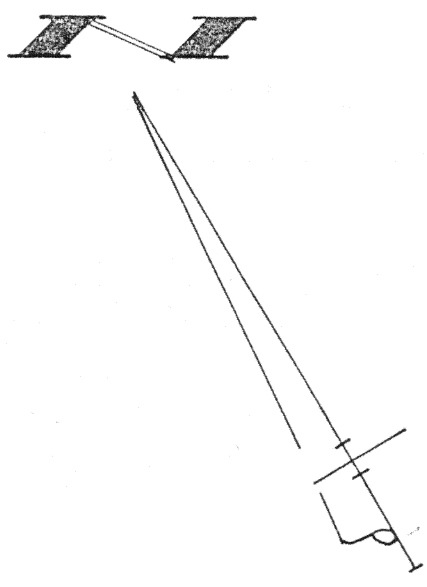

SURVEYED BY Gordon L. Geeslin
GORDON L. GEESLIN
REGISTERED SURVEYOR
N^o 5372

SURVEY OF LOTS 27, 28 & 29
OF VILLA NOVA ON THE LAKE SUBDIVISION
IN ST. MARYS TWP., AUGLAIZE COUNTY, OHIO.

JUNE 28, 1996

SCALE 1" = 40'


L-786

GEESLIN
LAND SURVEYING

810 EAST MARKET STREET

CELINA, OHIO

PHONE (419) 586-6155

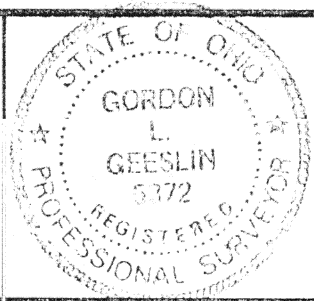

PERMANENT PARCEL No. _____		
Part of: _____ Sec. _____ T. _____ R. _____ Township _____		
Grantor: _____		Area Retained: _____ Acres
Grantee: _____		Area Transferred: _____ Acres
Deed References: _____		
APPROVALS AGENCY DATE	Board of Health	County Sanitary Engineer
		County Engineer