



LOT 145 IN SECTION "E"  
OF SOUTHMOOR SHORES SUB-  
DIVISION OF SEC. 17, ST. MARYS,  
TOWNSHIP AUGLAIZE CO.,  
OHIO

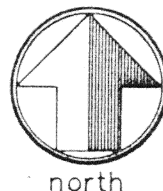

scale: 1" = 30'

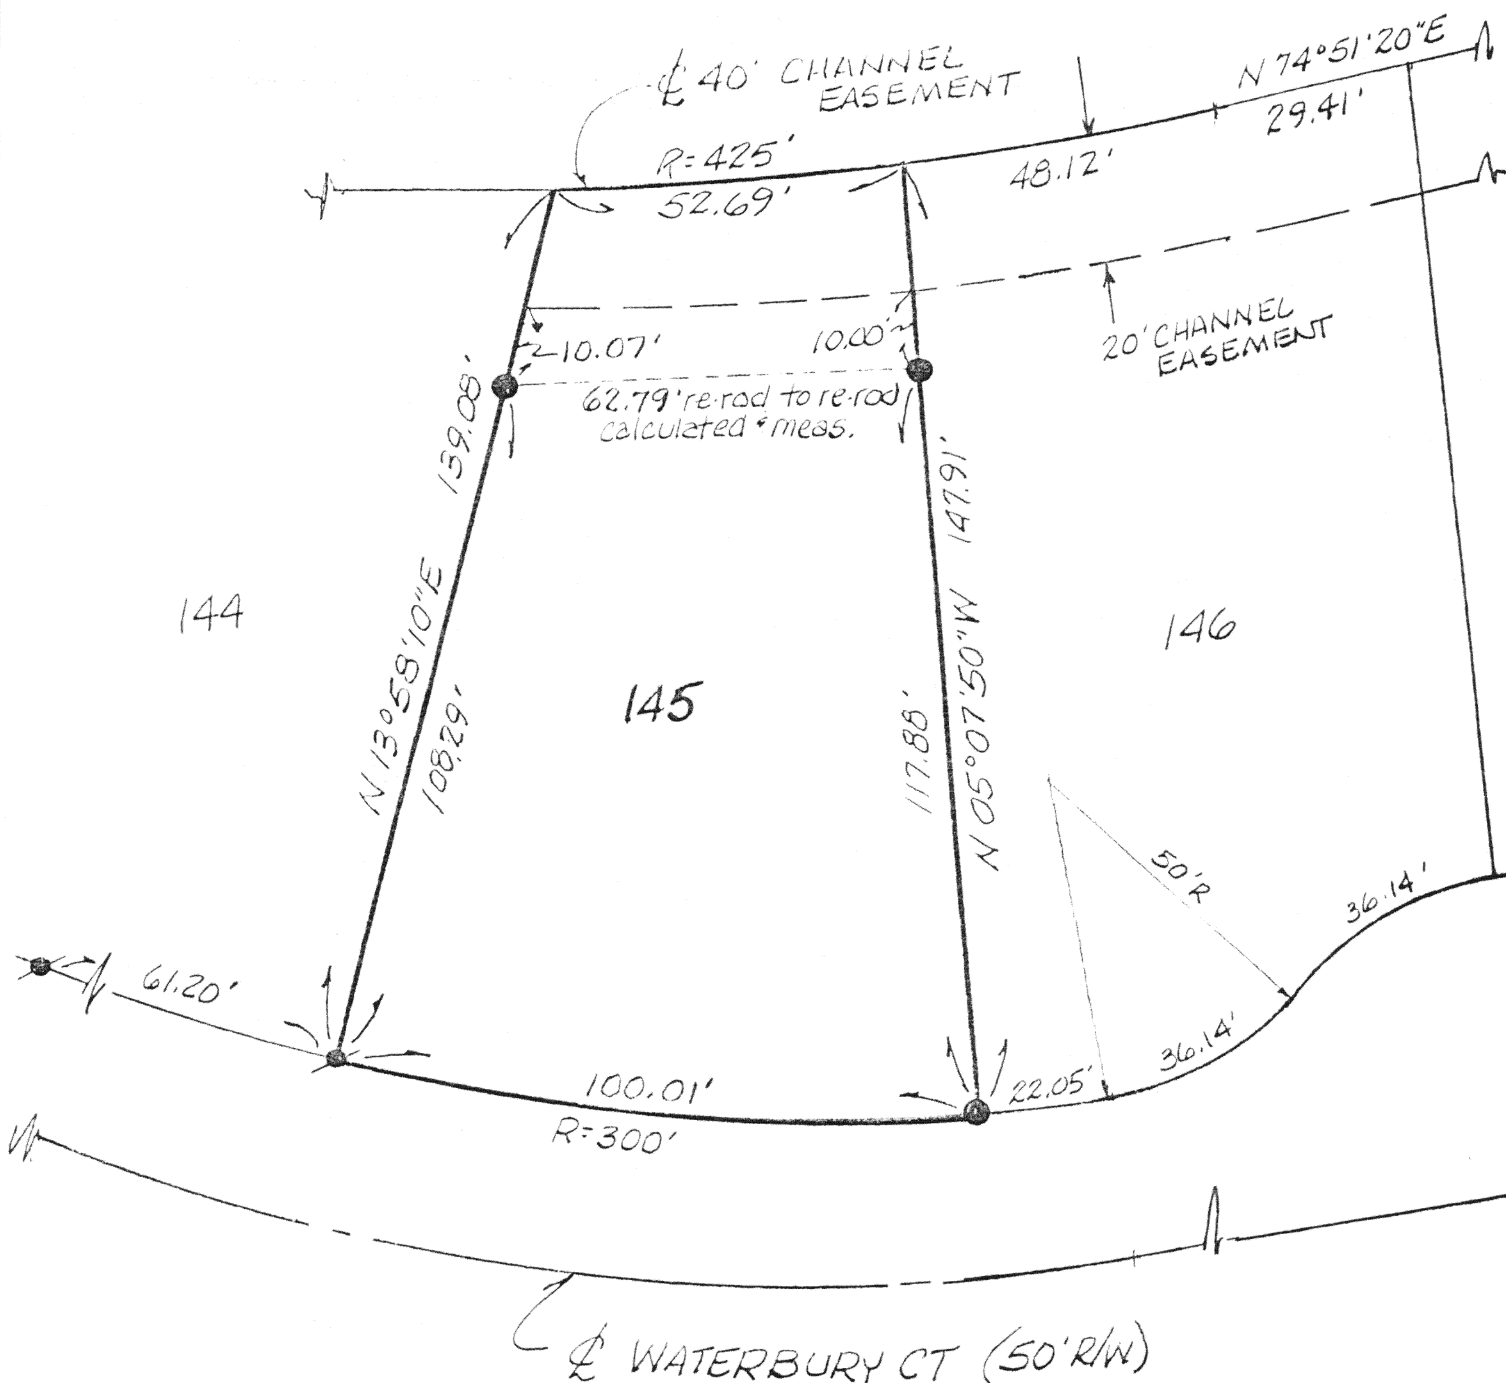

LEGEND

- 1/2" RE-ROD (FOUND)
- 5/8" X 30" RE-ROD W/CAP (SET)

James M. Kent, P.S. 6792 OH

CLIENT LYSLE SCHMIDT DATE 12-20-95  
 COUNTY AUGLAIZE TOWNSHIP ST. MARYS  
 SECTION 17 T-6-S; R-4-E  
 DRAWN BY JMK DRAWING NO. 2374  
 SHEET 1 OF 1

L-792

**kent**  
surveying

p.o. box 96 \* 419/738-5677  
wapakoneta, ohio