


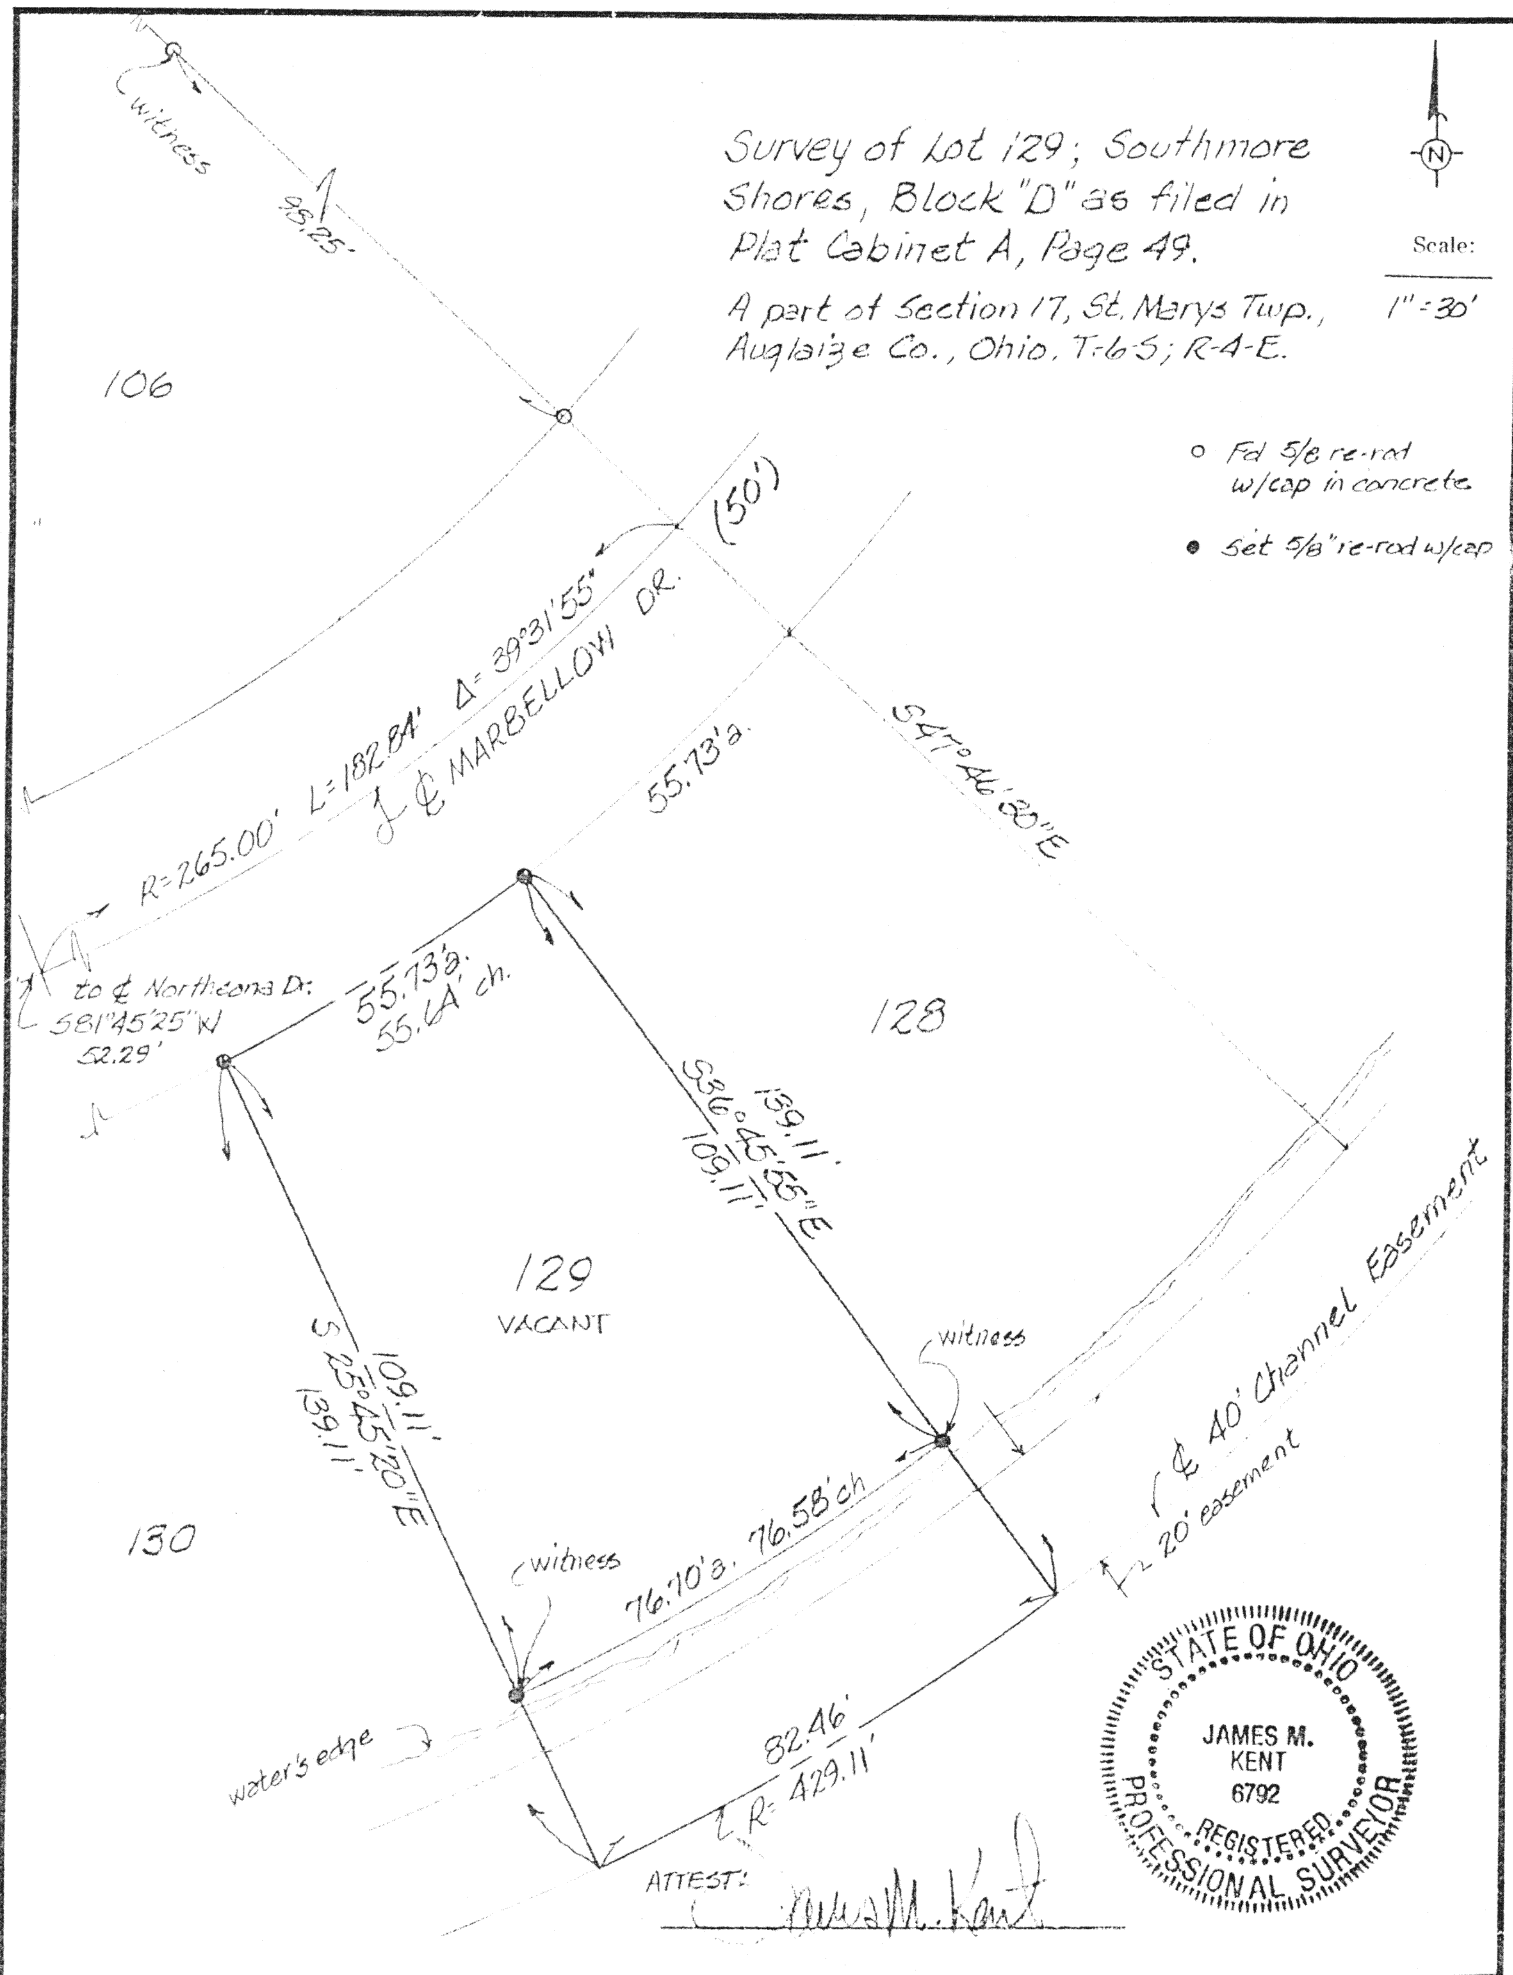

Signature by a representative of the County Engineer's Dept.
denotes that this plat meets tax map plat requirements.
Signed: _____ Date _____

Signature by a (representative of the) County Commissioner(s)
denotes approval of this plat.
Signed: _____ Date _____

Signature by a representative of the County Health Dept.
denotes compliance with Health Regulations.
Signed: _____ Date _____

Signature by a representative of the Auglaize County Regional
Planning Commission denotes approval of this plat.
Signed: _____ Date _____

L-793

Client Jerald H. Schillinger D.R. 86; Pg. 23
 County Auglaize Twp. St. Marys Sec. 17
 Drawn by JMK Scale 1"=30' Drwg. No. 902
 Checked by _____ Date 4/18/89
 Sheet 1 of 1 (T 6 S; R 4 E)