


Aug. Co.

LEGEND

- = P. K. NAIL FOUND.
X = CROSS NOTCH FOUND.
O = 5/8" x 30" IRON BAR SET.

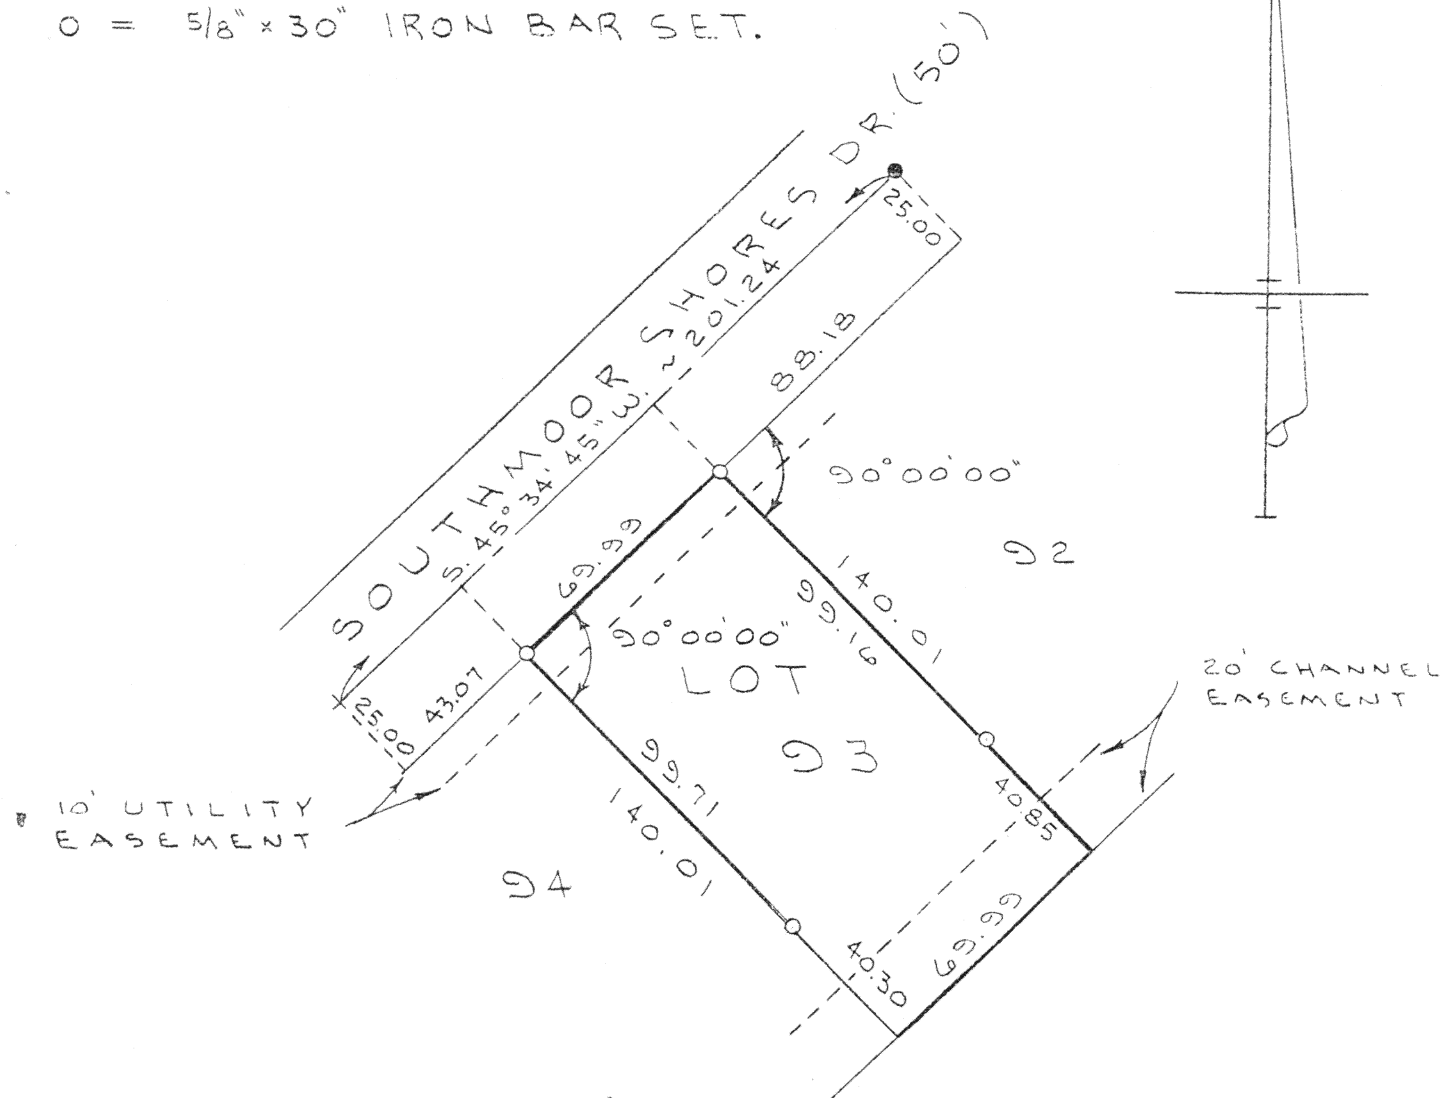

SURVEYED BY

GORDON L. GEESLIN
P.S. 5372

SURVEY OF LOT 93

IN SOUTHMOOR SHORES SUBDIVISION
IN SEC. 17, ST. MARYS TWP., AUGLAIZE CO., OHIO.

SEPTEMBER 1, 1994

SCALE 1" = 50'

L-795

GEESLIN LAND SURVEYING

810 EAST MARKET STREET

CELINA, OHIO

PHONE (419) 586-6155



PERMANENT
PARCEL No.

Part of: _____ Sec. _____ T _____ R _____ Township _____

Grantor: _____ Area Retained: _____ Acres

Grantee: _____ Area Transferred: _____ Acres

Deed References:

APPROVALS
AGENCY
DATE

Board of Health

County Sanitary Engineer

County Engineer