


LEGEND

- = R.R. SPIKE FOUND.
- = 5/8" IRON BAR SET.

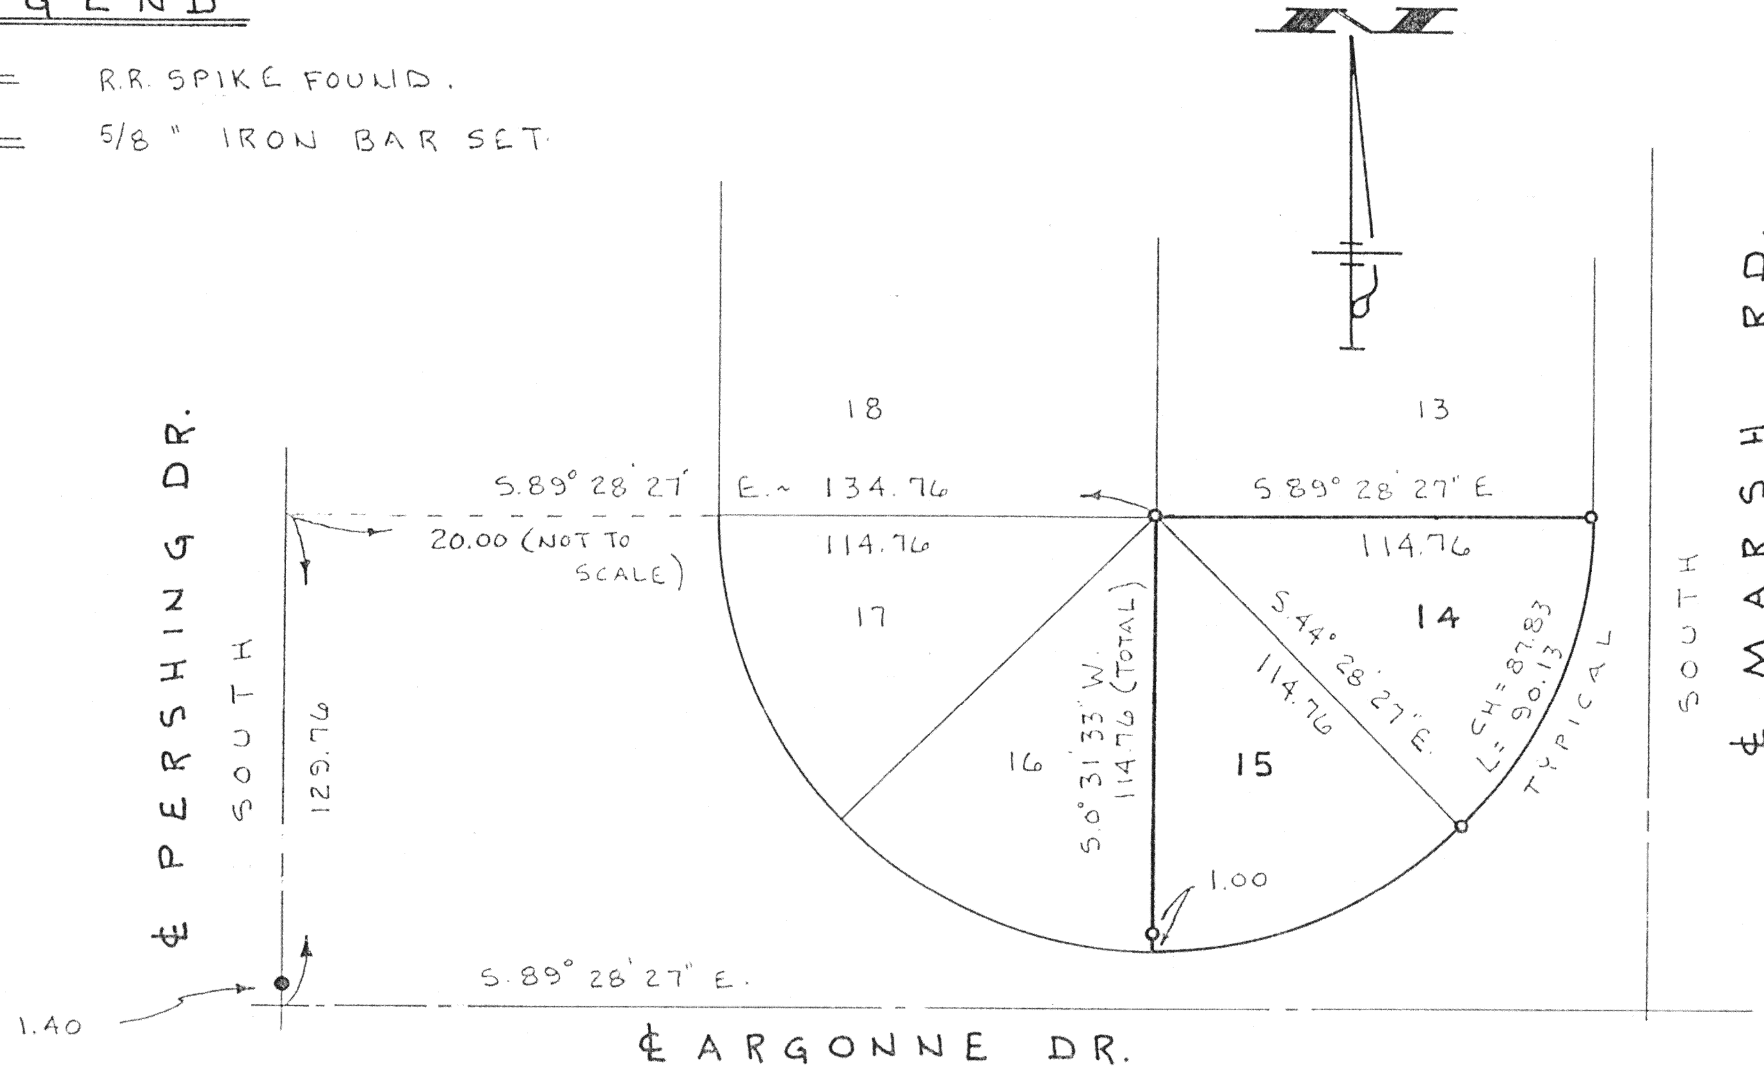


SURVEYED BY
James W. Geeslin
 JAMES W. GEESLIN
 P.S. 7764

SURVEY OF LOTS 14 & 15 IN
 SEC. Q, SANDY BEACH PLAT,
 AUGLAIZE COUNTY, OHIO.

JULY 24, 1998

SCALE 1" = 50'

L-801

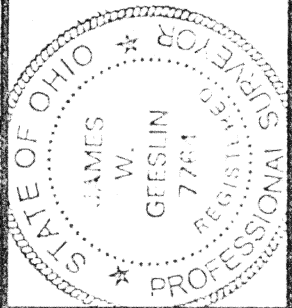

**GEESLIN
 LAND SURVEYING**

810 EAST MARKET STREET

CELINA, OHIO

PHONE (419) 586-6155

PERMANENT
 PARCEL NO.

Part of: Sec. T R Township
 Grantor: Area Retained: Acres
 Grantee: Area Transferred: Acres
 Deed References:

APPROVALS
 AGENCY
 DATE

Board of Health

County Survey Engineer

County Engineer