


LEGEND

- Ø = R.R. SPIKE FOUND
O = 5/8" IRON BAR FOUND FROM PRIOR SURVEY
● = 5/8" IRON BAR SET.

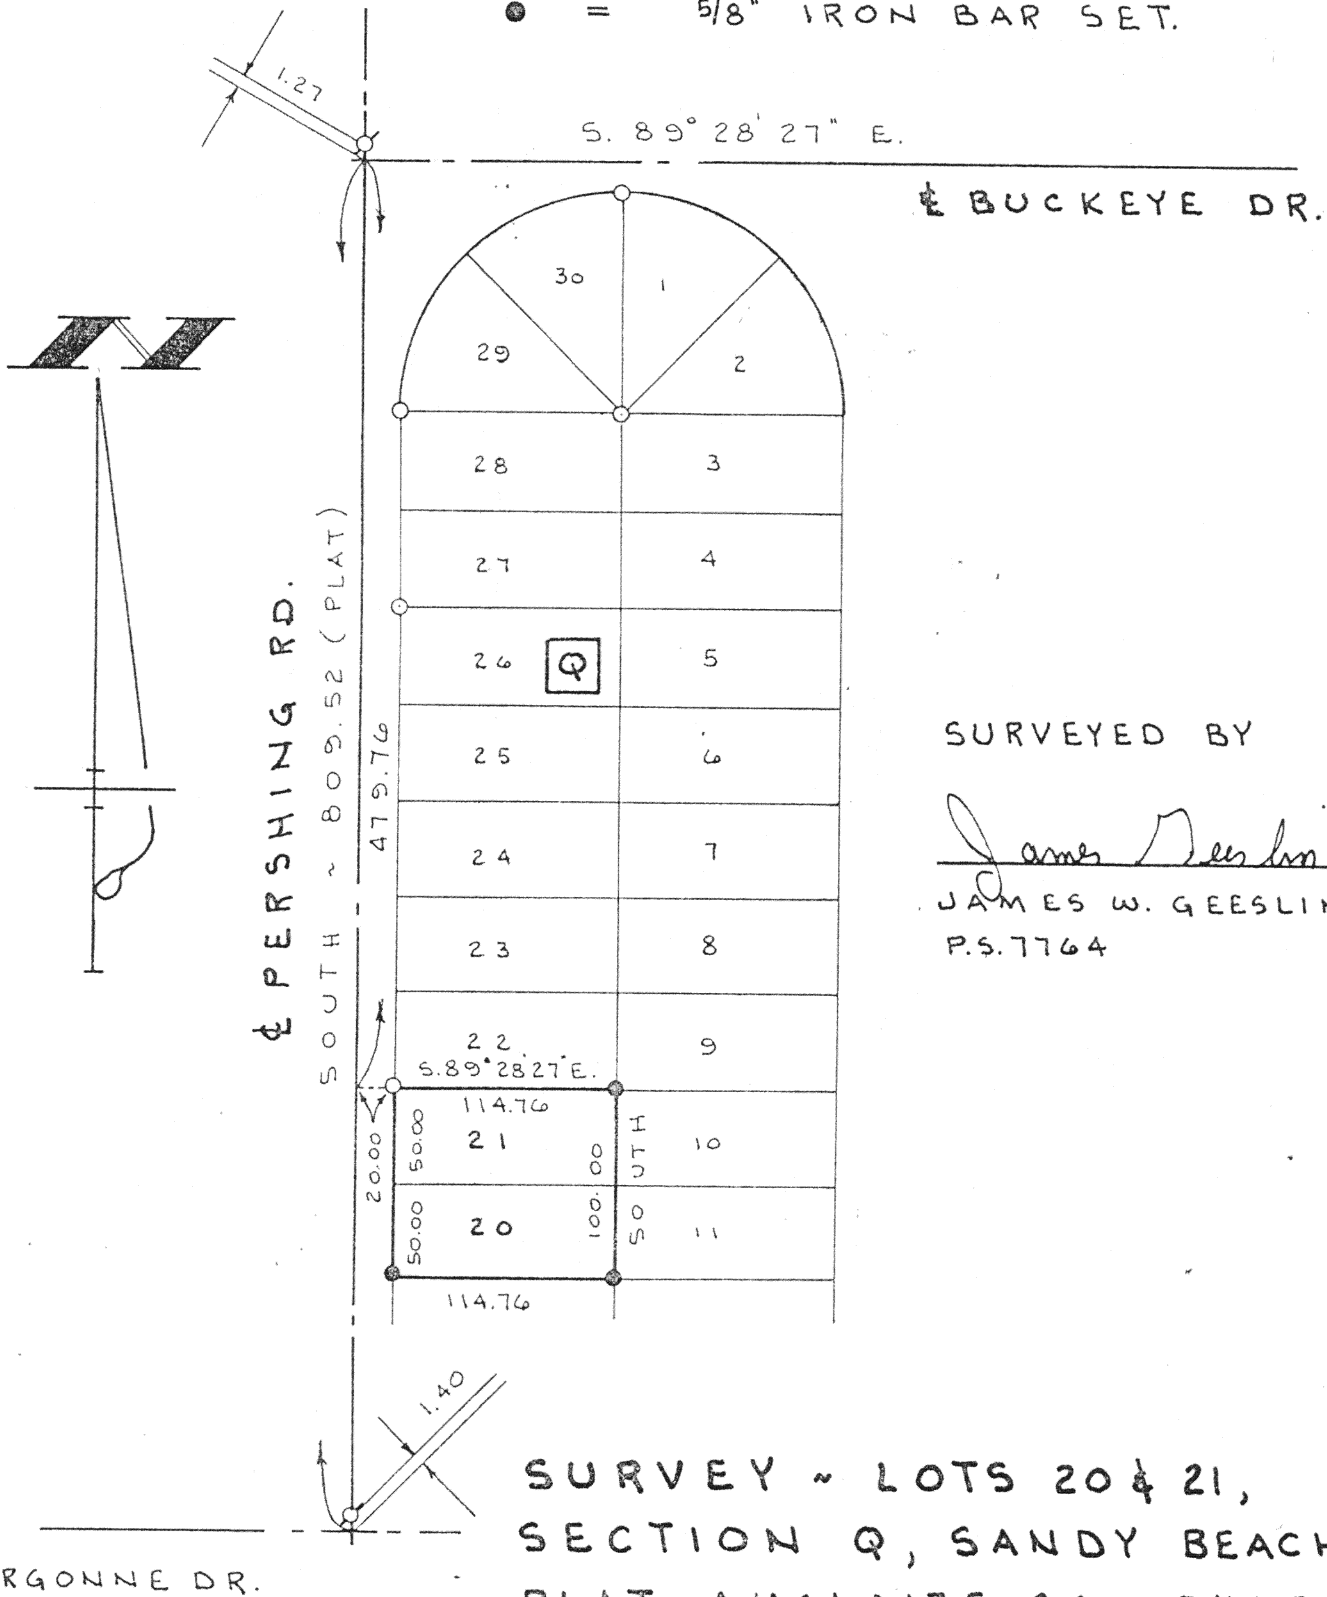

SURVEY ~ LOTS 20 & 21,
SECTION Q, SANDY BEACH
PLAT, AUGLAIZE CO., OHIO.

SEPTEMBER 18, 1997 SCALE 1" = 100'


L-804

GEESLIN
LAND SURVEYING

810 EAST MARKET STREET

CELINA, OHIO

PHONE (419) 586-6155

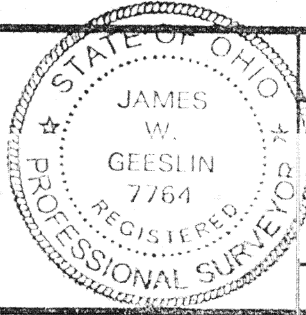

PERMANENT
PARCEL No. _____

Part of: _____ Sec. _____ T. _____ S. _____ Township

Grantor: _____ Area Retained: _____ Acres

Grantee: _____ Area Transferred: _____ Acres

Deed References: _____

APPROVALS
AGENCY
DATE

Board of Health

County Sanitary Engineer

County Engineer