


LEGEND

SURVEYED BY

James W. Geeslin
JAMES W. GEESLIN
P.S. 7764

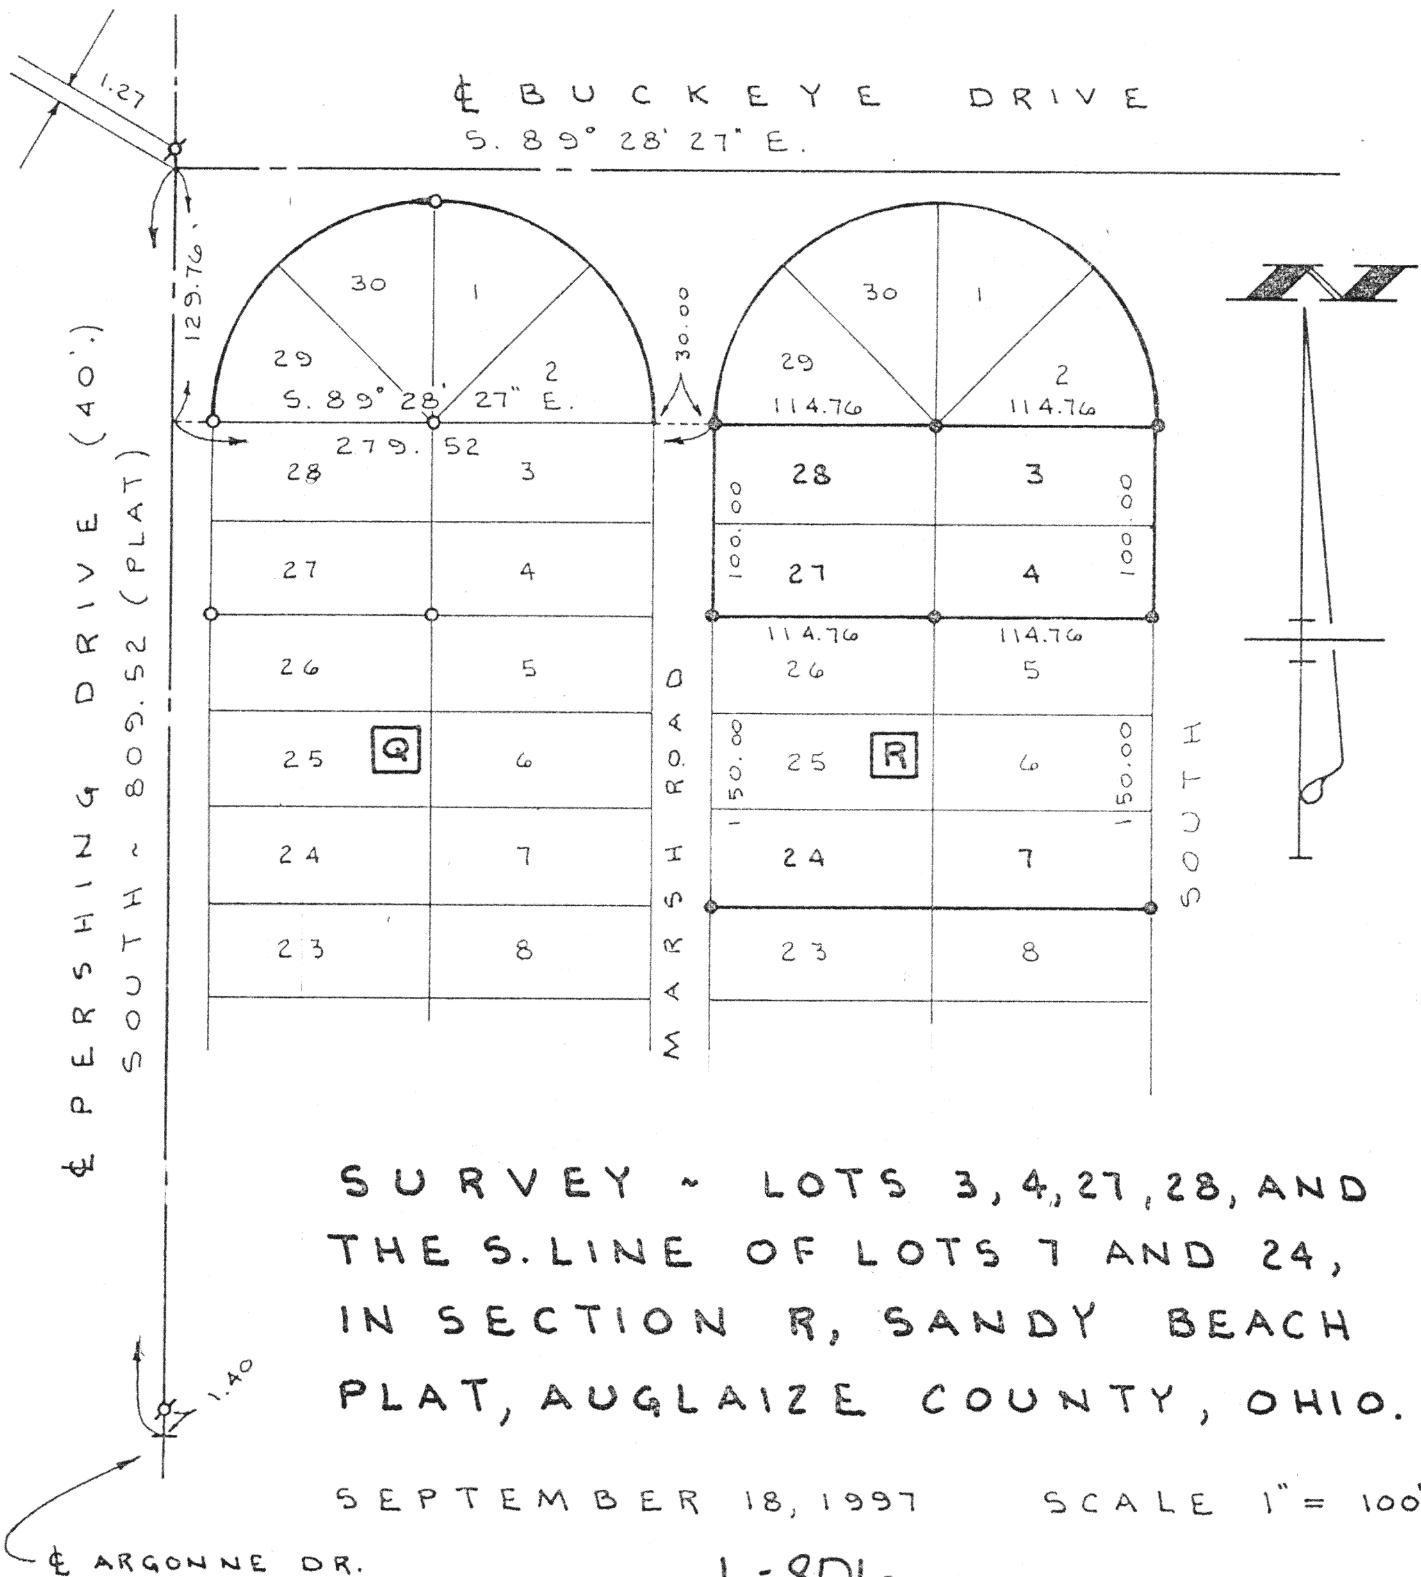

SURVEY ~ LOTS 3, 4, 27, 28, AND
THE S. LINE OF LOTS 7 AND 24,
IN SECTION R, SANDY BEACH
PLAT, AUGLAIZE COUNTY, OHIO.

SEPTEMBER 18, 1997

SCALE 1" = 100'


L-806

**GEESLIN
LAND SURVEYING**

810 EAST MARKET STREET

CELINA, OHIO

PHONE (419) 586-6155

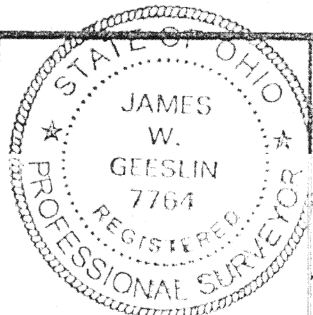

PERMANENT
PARCEL No.

Part of: _____ Sec. _____ T _____ R _____ Township _____

Grantor: _____ Area Retained: _____ Acres

Grantee: _____ Area Transferred: _____ Acres

Deed References:

APPROVALS
AGENCY:
DATE:

Board of Health

County Sanitary Engineer

County Engineers