

Survey of Lot 49 & 50 of Armstrong Subdivision  
of O.L. 16, Plat Bk 2, Pg 18, City of St. Marys,  
County of Auglaize, State of Ohio.




Scale:


1"=40'

LEGEND

- RR Spike (Found)
- P-K Nail (Found)
- 5/8" Re-rod w/cap (Set)
- (R) Record Distance
- (M) Measured Distance

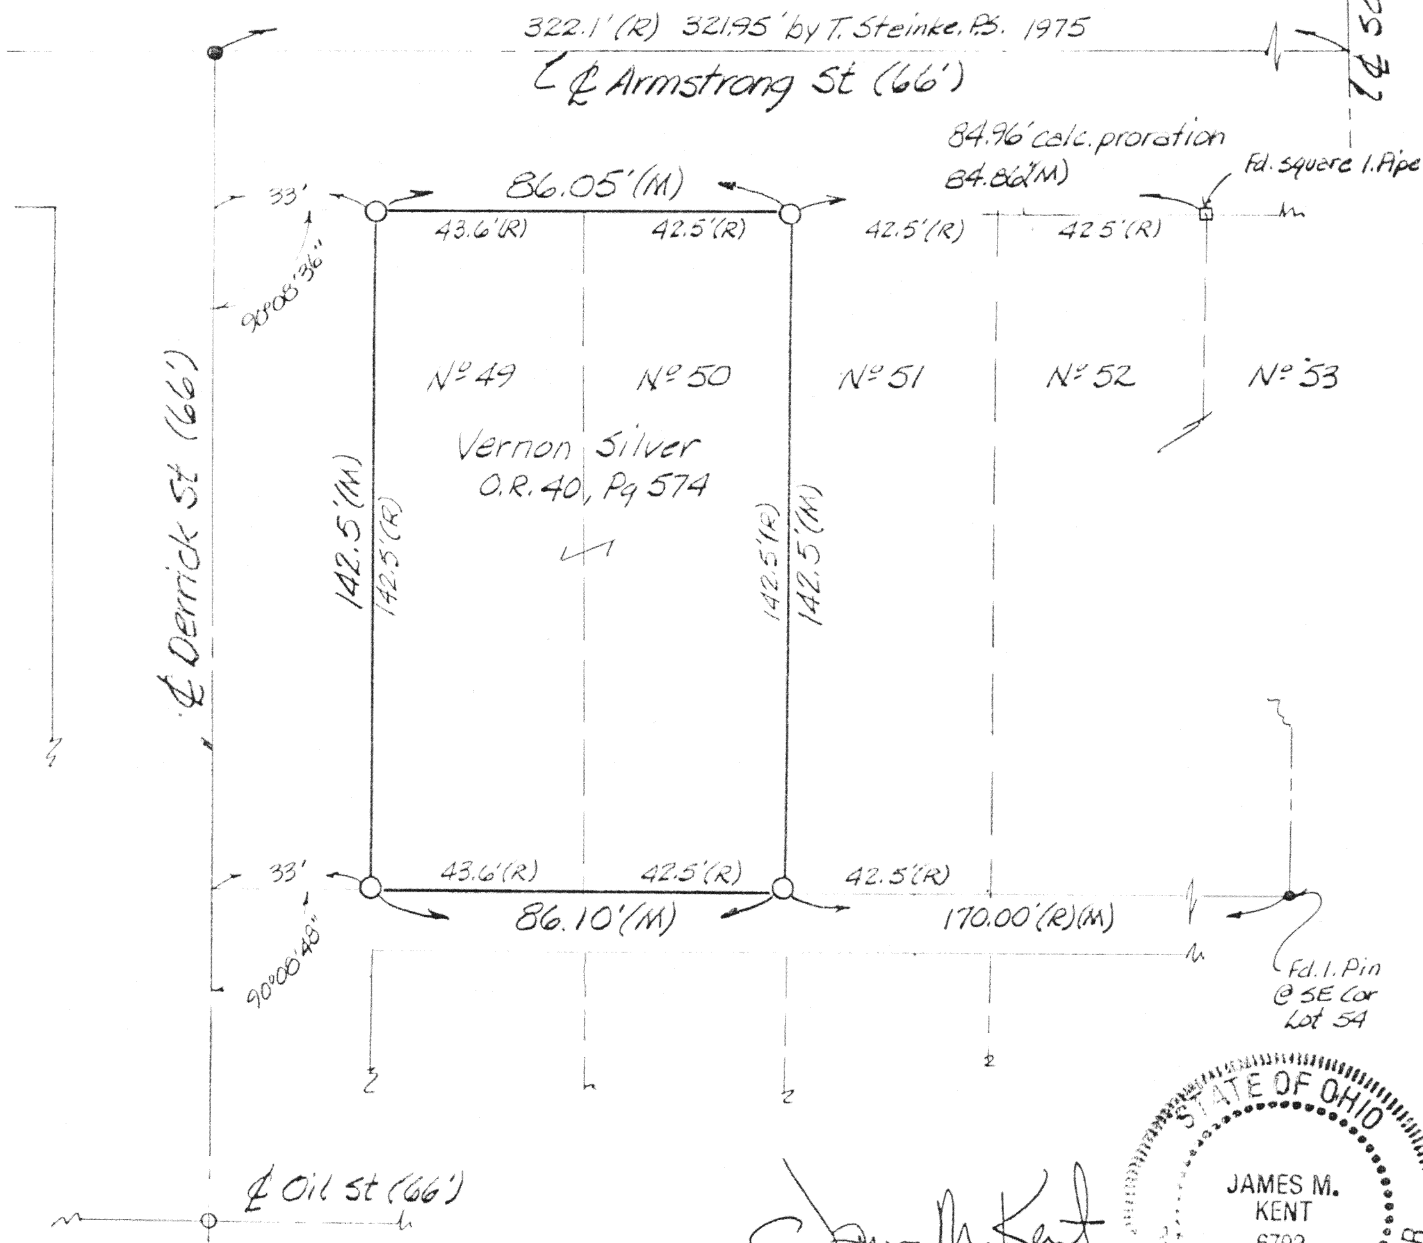

*James M. Kent*  
JAMES M. KENT, P.S.

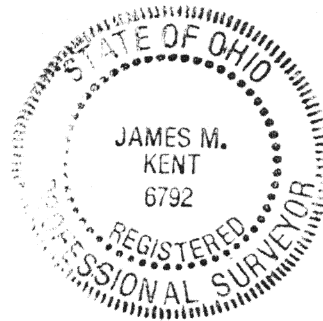

Signature by a representative of the County Engineer's Dept.  
denotes that this plat meets tax map plat requirements.  
Signed: N/A Date \_\_\_\_\_

Signature by a (representative of the) County Commissioner(s)  
denotes approval of this plat.  
Signed: N/A Date \_\_\_\_\_

Signature by a representative of the County Health Dept.  
denotes compliance with Health Regulations.  
Signed: N/A Date \_\_\_\_\_

Signature by a representative of the Auglaize County Regional  
Planning Commission denotes approval of this plat.  
Signed: N/A Date \_\_\_\_\_

**kent**  
surveying

P.O. Box 402  
Wapakoneta, Ohio 45895

L-816

Client VERNON SILVER 501 Armstrong  
County AUGLAIZE Twp. St. Marys Sec. \_\_\_\_\_  
Drawn by JMK Scale 1"=40' Drwg. No. 1069  
Checked by \_\_\_\_\_ Date 5/02/90  
Sheet 1 of 1 (T. 6 S. R. 4 E)