


AUGLAIZE COUNTY ENGINEERS
 RECORD OF LAND DIVISION
 VOLUME _____ PAGE _____
 DATE _____

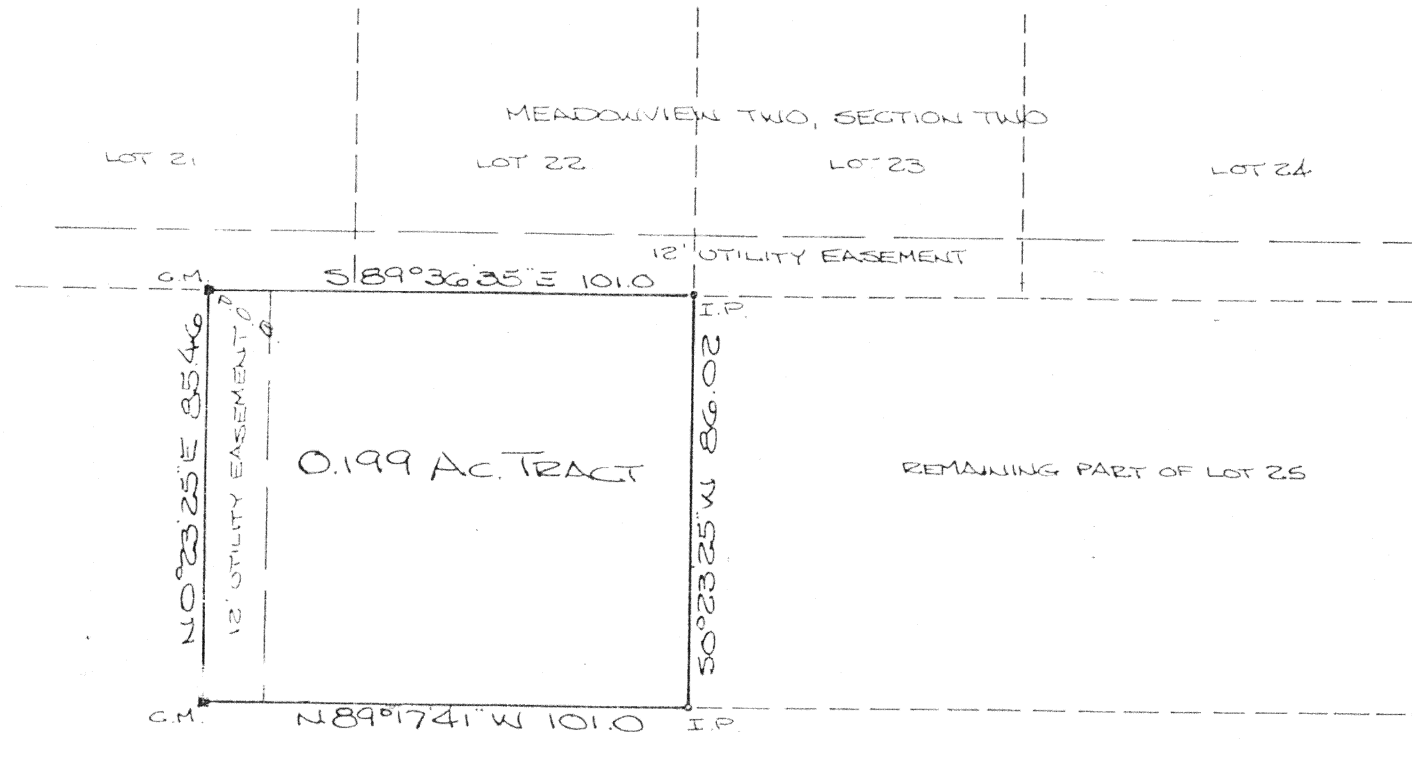

NOTE:
 THIS 0.199 AC. TRACT IS NOT TO
 BE USED FOR ADDITIONAL HOUSING
 PURPOSES.

SCOTT STREET

SCALE: 1"=40'-0"
 DECEMBER 13, 1982

0.199 ACRE TRACT - REAR PART OF LOT 25
 MEADOWVIEW TWO, SEC. TWO
 ST. MARYS, AUGLAIZE COUNTY, OHIO
 SECTION 3, TOWN G, SOUTH RANGE 4 EAST

GRANTOR: MEADOWCREST INC.
 GRANTEE: _____

SURVEYED BY:

Michael L. Smith

MICHAEL L. SMITH
 REG. SURVEYOR - OHIO #6590



L-827