


THE ORIGINAL PLAT OF MAKLEY SUB-DIV. STATES NO FRONTAGE FOR LOT NO. 1. THIS INDICATES THAT THIS FRONTAGE IS TO BE THAT AMOUNT REMAINING AFTER ALL OTHER PLAT FRONTAGES ARE SATISFIED.

"A" = IRON BAR FOUND.
"B" = CONC. MON. FOUND.
● = 5/8" X 30" IRON BAR SET

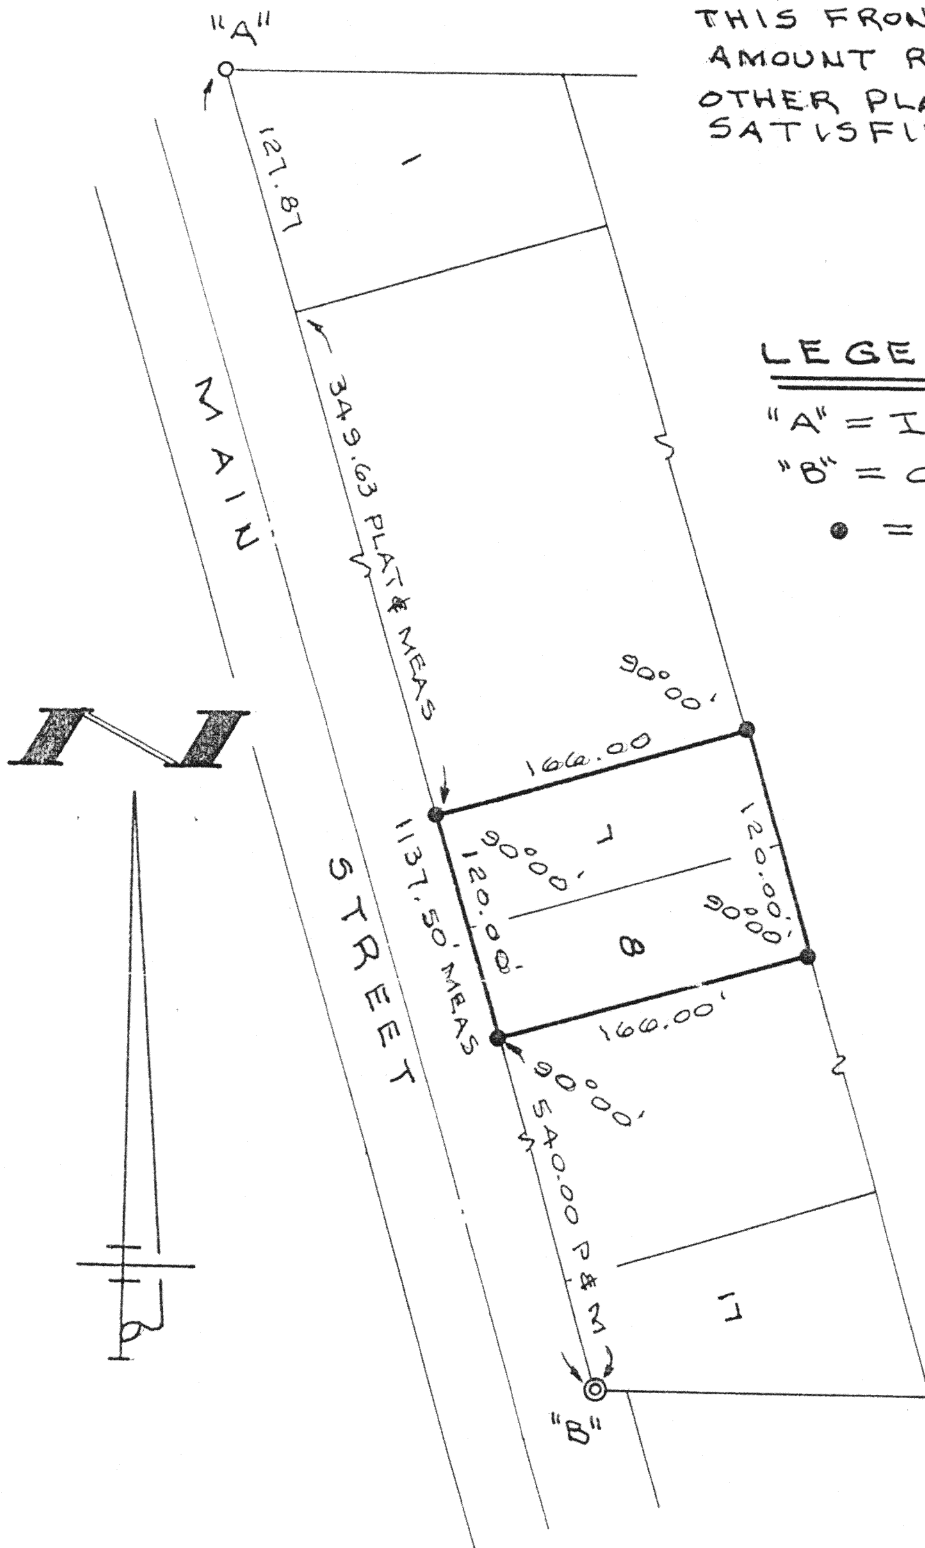

SURVEYED BY Hanson & Depp
GORDON L. GEESLIN
REGISTERED SURVEYOR
Nº 5372

SURVEY OF LOTS 7 & 8 OF
WM MAKLEY & SONS' SUB-DIV.
IN SEC. 10, ST. MARYS TWP.,
AUGLAIZE COUNTY, OHIO.

AUGUST 13, 1992

SCALE 1" = 100'

PHONE (419) 586-6155



Deed References:

APPROVALS:
AGENCY:
DATE:

Board of Health

County Sanitary Engineer

County Engineer