


AUG
60

LEGEND

- = ORIGINAL HEXAGONAL IRON BAR FOUND.
- = 5/8" X 30" IRON BAR SET.
- = FENCE POST SET.

NOTE

SHEET 53 OF 116 OF THE JENNING "LAWRENCE SURVEY OF GRAND LAKE INDICATES THE STATE CLAIMS TITLE TO THIS TRACT.

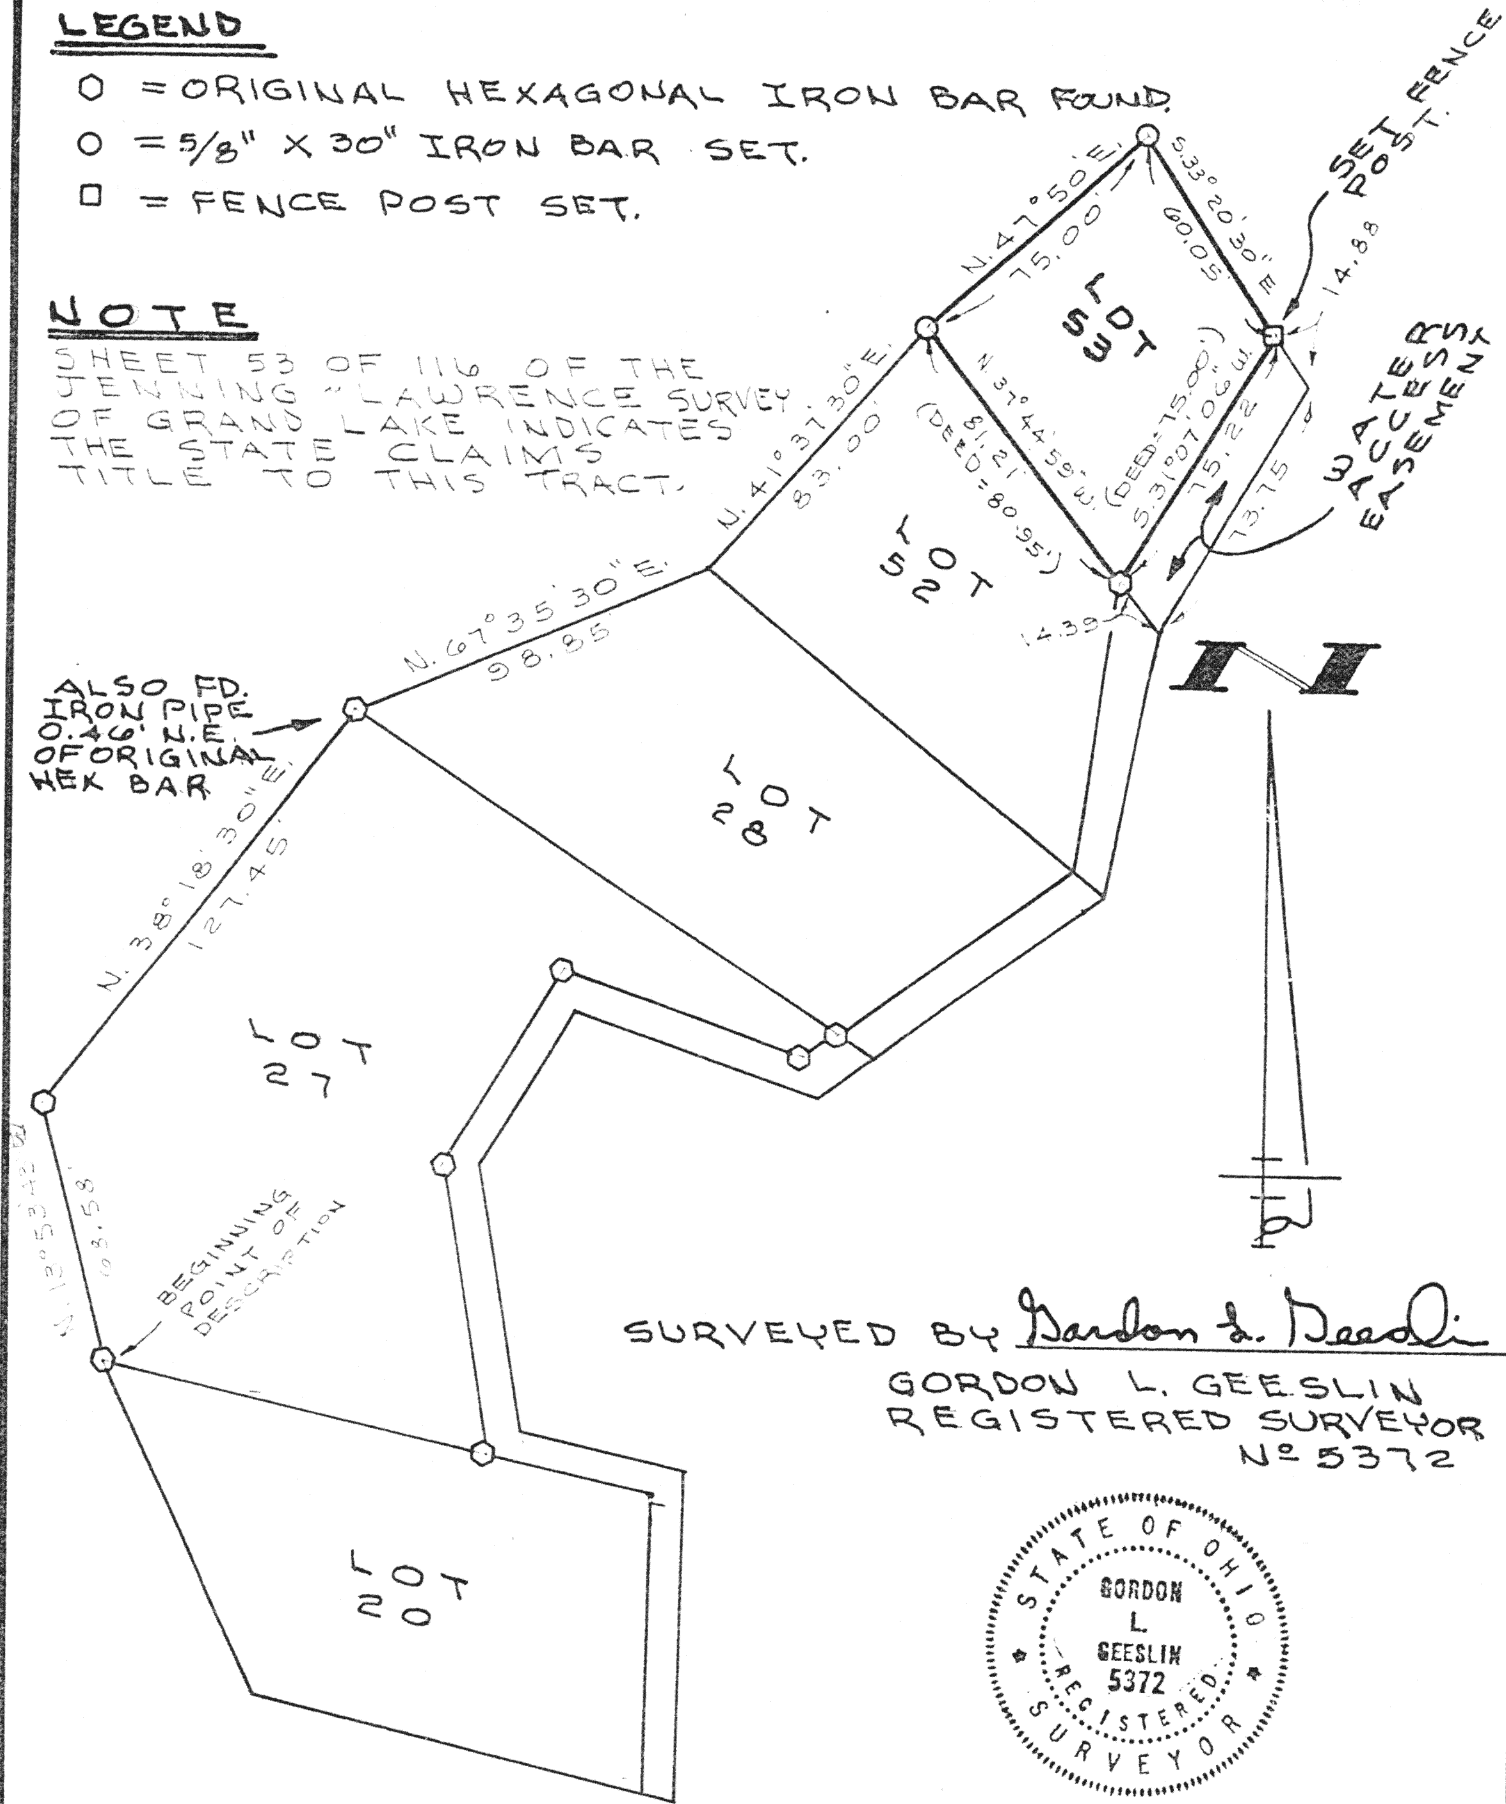

SURVEYED BY *Gordon L. Geeslin*

GORDON L. GEESLIN
REGISTERED SURVEYOR
No 5372



SURVEY OF LOT 53 (UNRECORDED PLAT)
OF LIBBEE'S SOUTH SHORE ACRES IN SECTIONS
18 AND 19, ST. MARYS TOWNSHIP, AUGLAIZE
COUNTY, OHIO.

FEBRUARY 20, 1991

SCALE 1" = 50'

GORDON L. GEESLIN
LAND SURVEYOR
810 EAST MARKET STREET
CELINA, OHIO
PHONE (419) 586-6155

L-847

PERMANENT PARCEL No. _____		
Part of: _____ Sec. _____ T _____ R _____ Township		
Grantor: _____ Area Retained: _____ Acres		
Grantee: _____ Area Transferred: _____ Acres		
Deed References: _____		
APPROVALS AGENCY DATE	Board of Health	County Sanitary Engineer
		County Engineer